
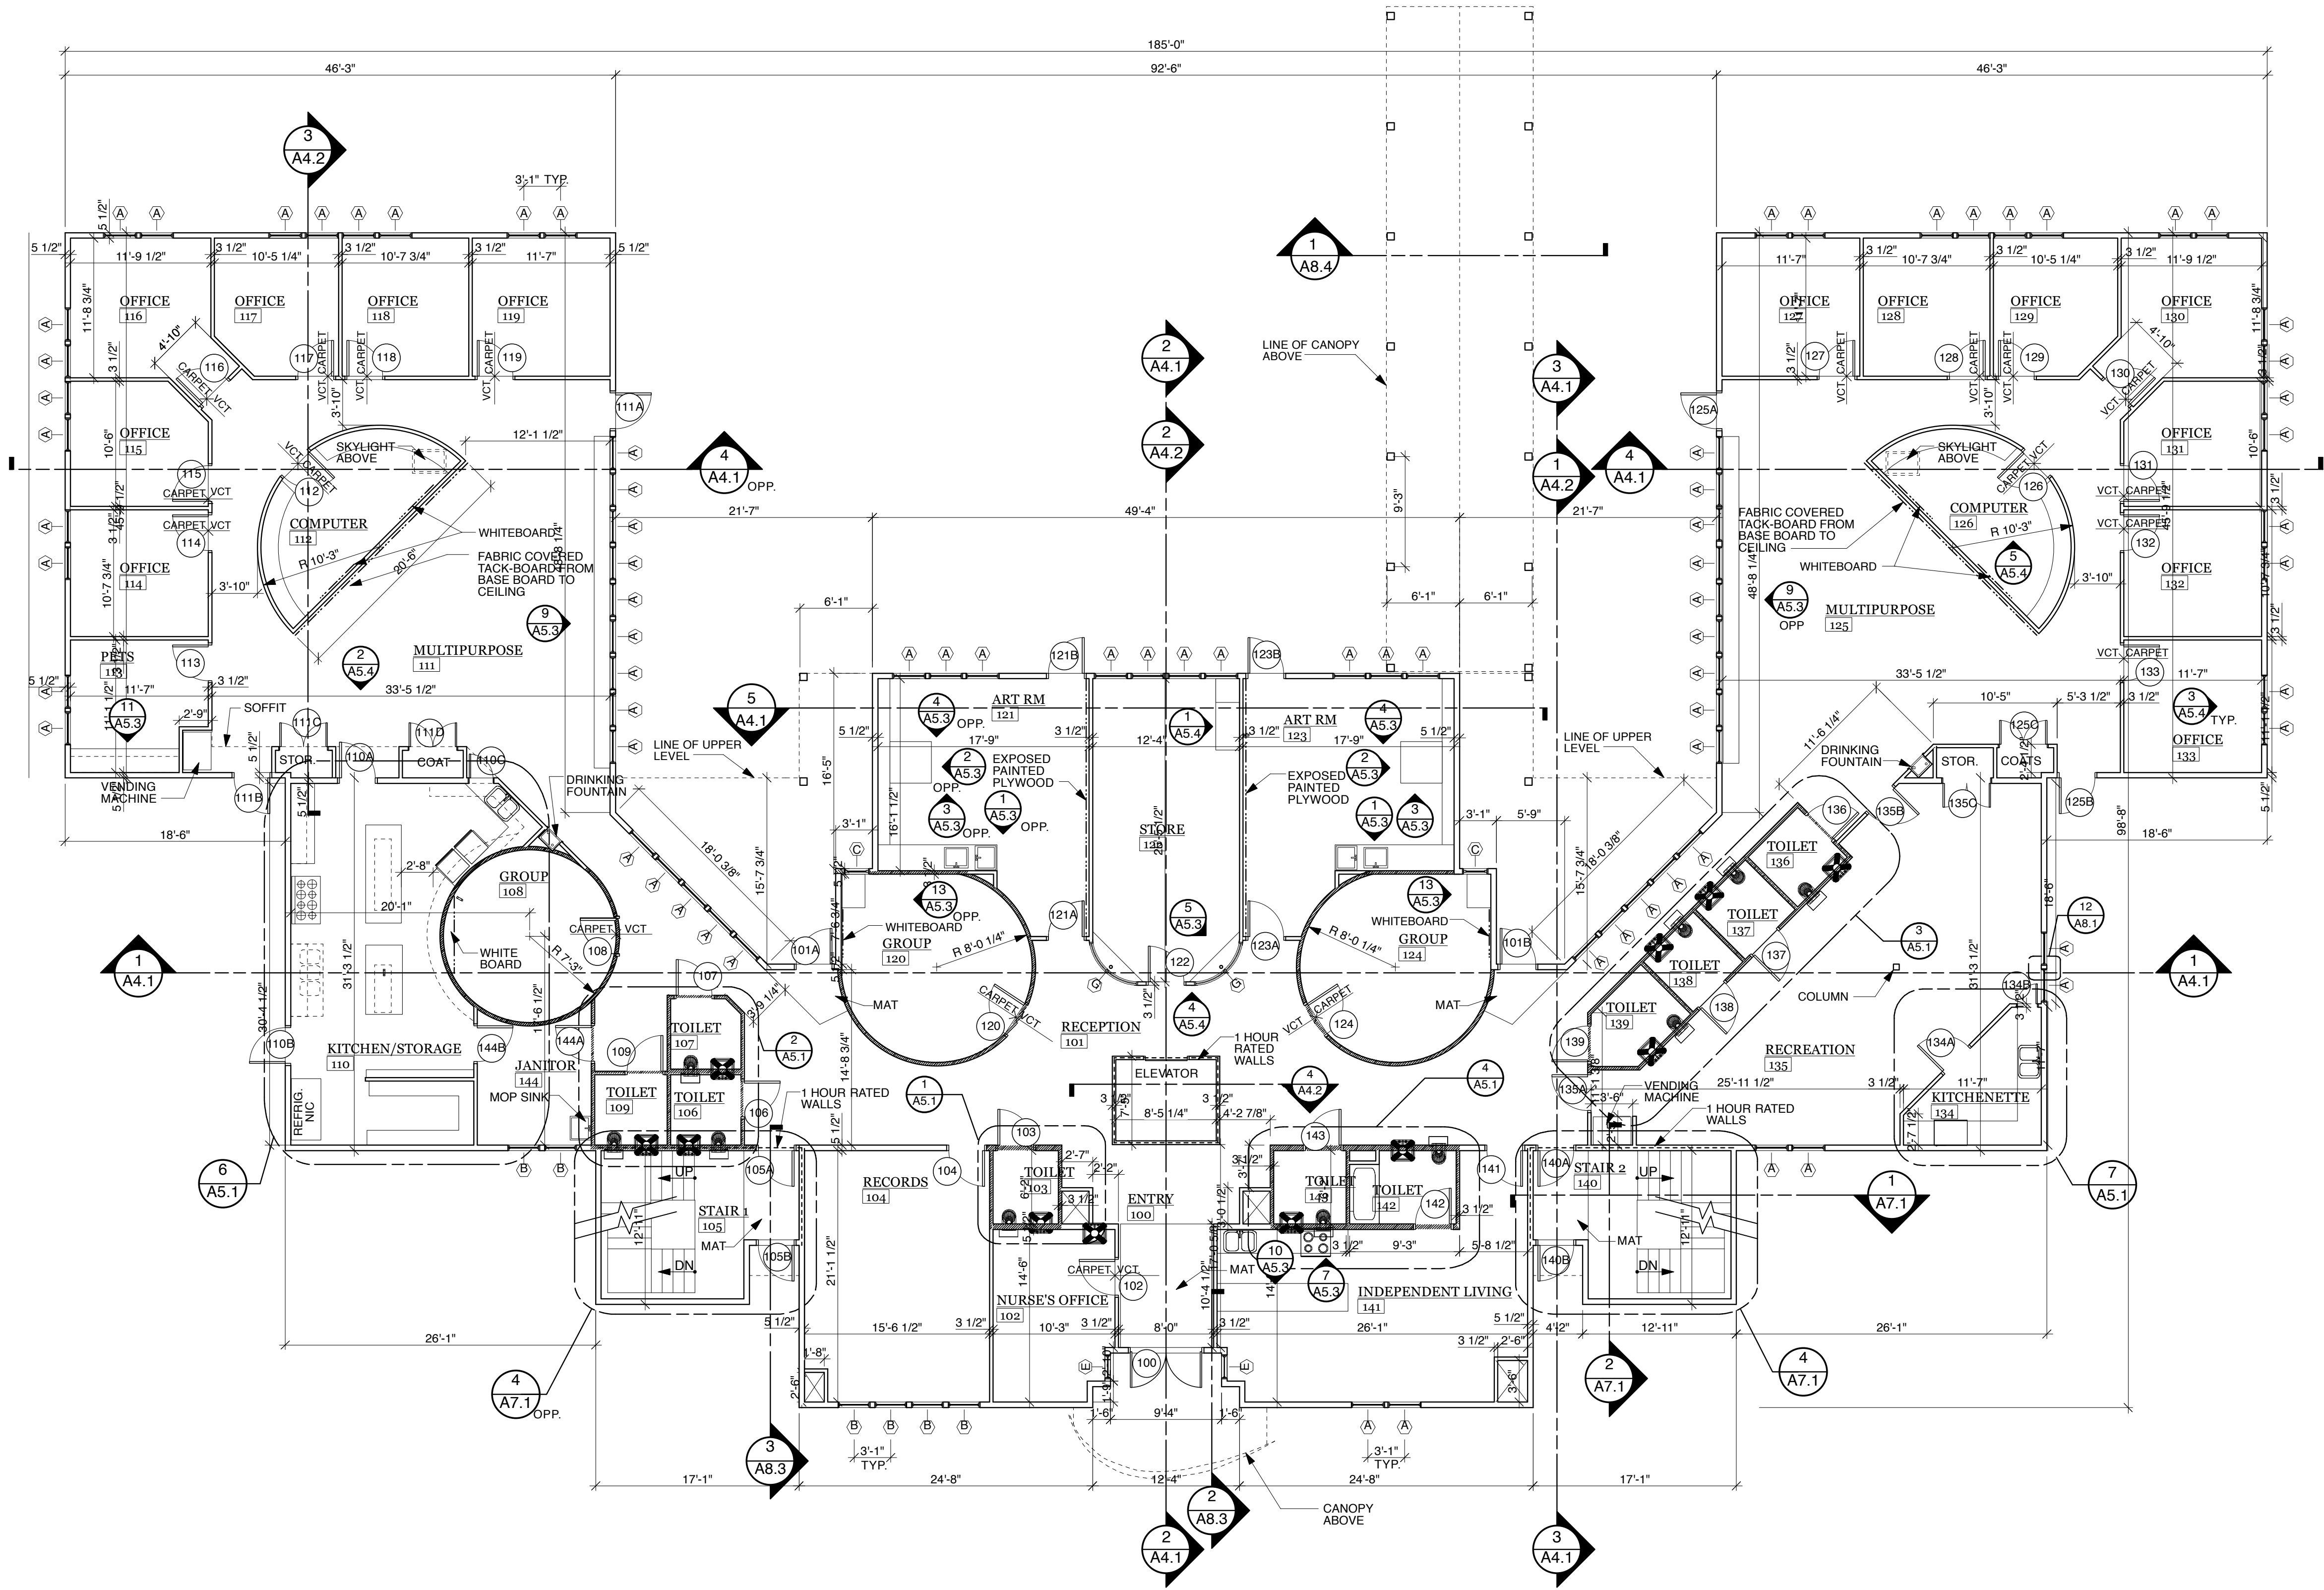


DATE: 3/7/00

CHECKED:


REVISIONS:

98-02

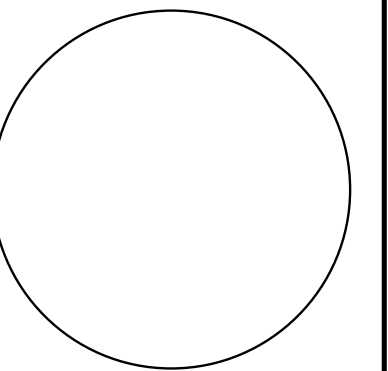

1 MAIN FLOOR PLAN

A2.1 Drawn: 1/8" = 1'-0"

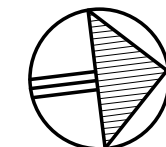

SHEET NOTE LEGEND

Walls built to deck

DRAWING TITLE:
MAIN FLOOR PLAN



A2.1

DATE: 3/7/00


CHECKED:

REVISIONS:

98-02

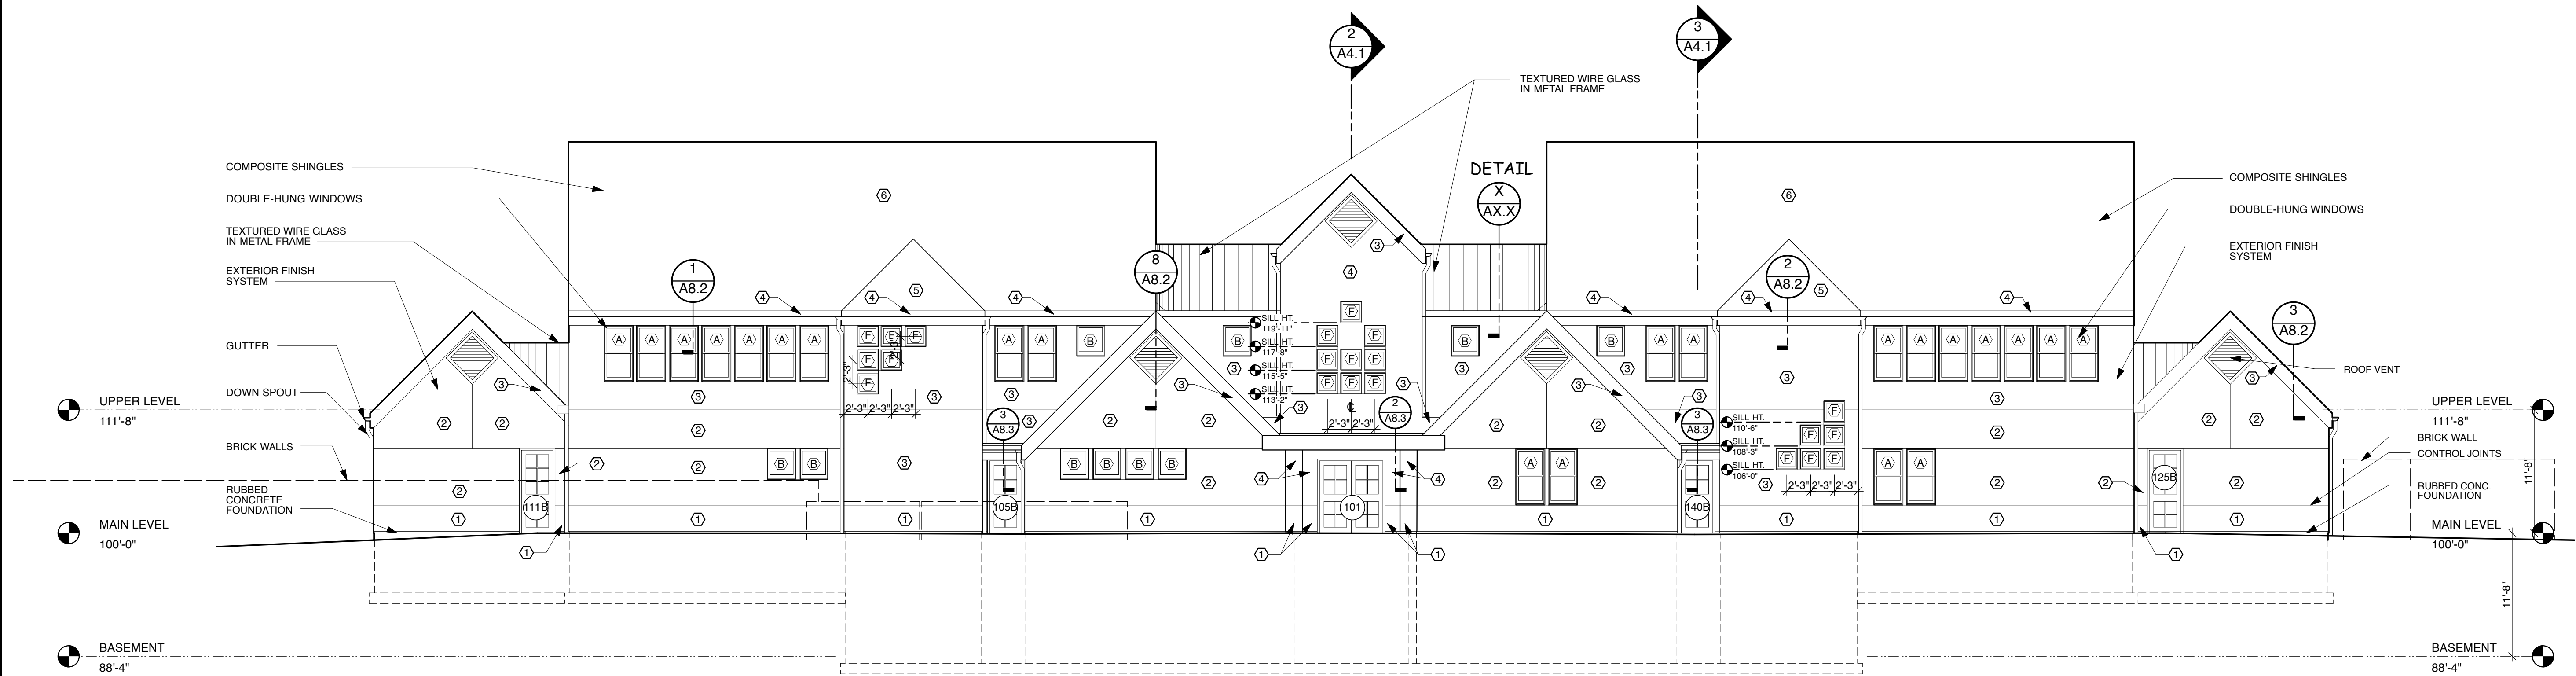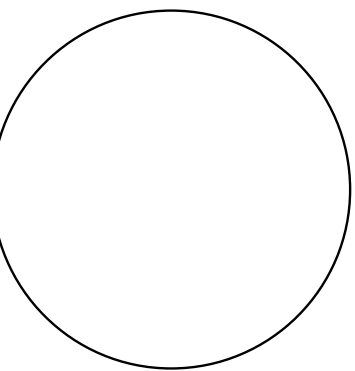

2 EAST ELEVATION
A3.1 Drawn: 1/8" = 1'-0"
0 4 8 16

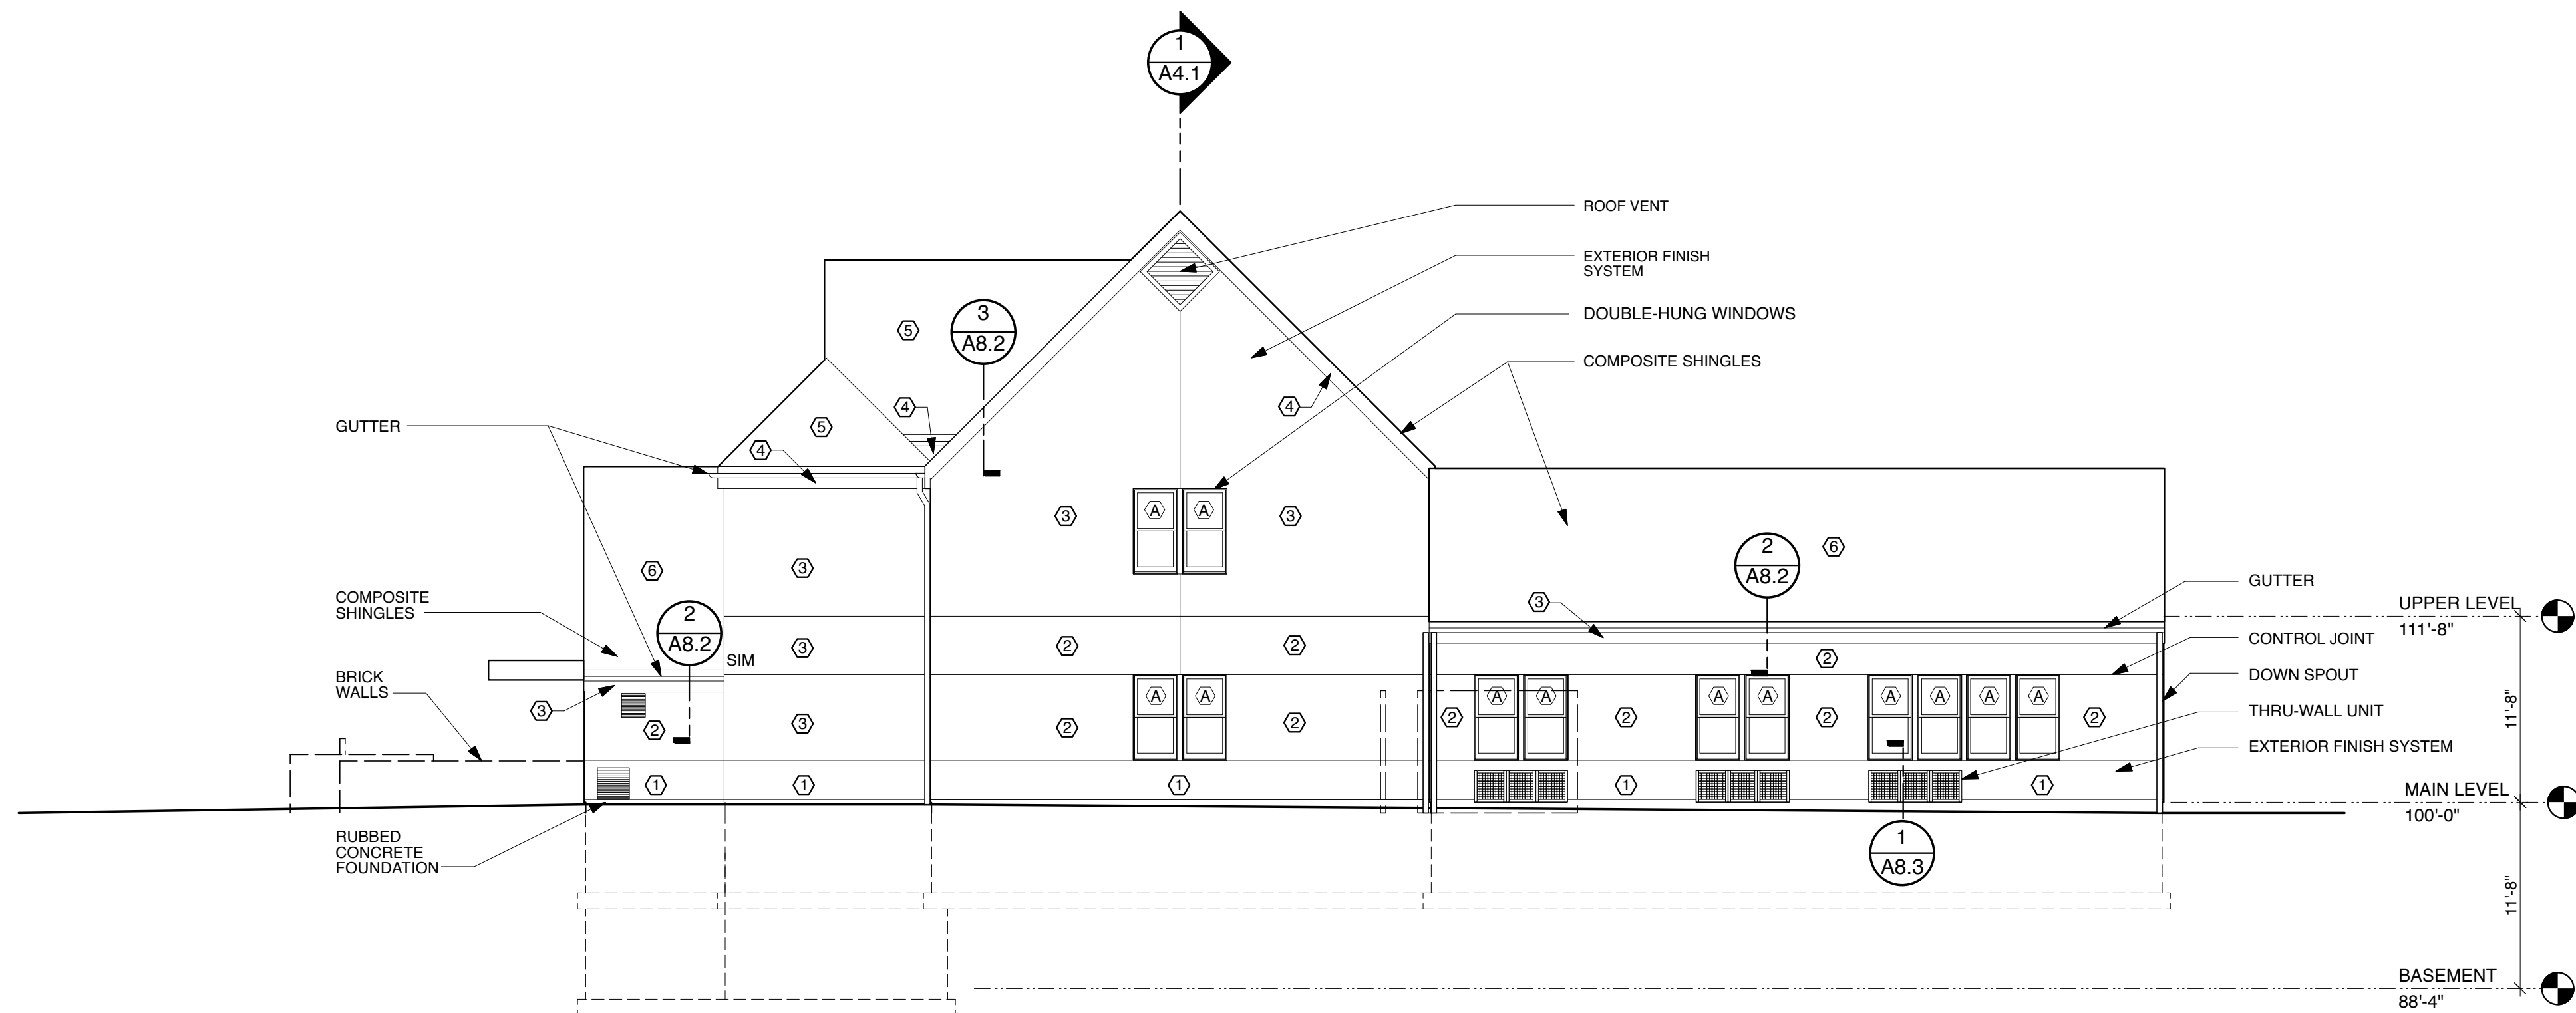

1 NORTH ELEVATION
A3.1 Drawn: 1/8" = 1'-0"
0 4 8 16

COLOR SCHEDULE KEY

EXTERIOR FINISH SYSTEM

- 1 GREY
- 2 DARK BROWN
- 3 MEDIUM BROWN
- 4 LIGHT BROWN

COMPOSITE SHINGLES

- 5 LIGHT GREY
- 6 GREEN / GREY (SLATE)

DRAWING TITLE:
NORTH AND EAST
ELEVATIONS









A3.1

DATE: 3/7/00

CHECKED:

REVISIONS:

98-02

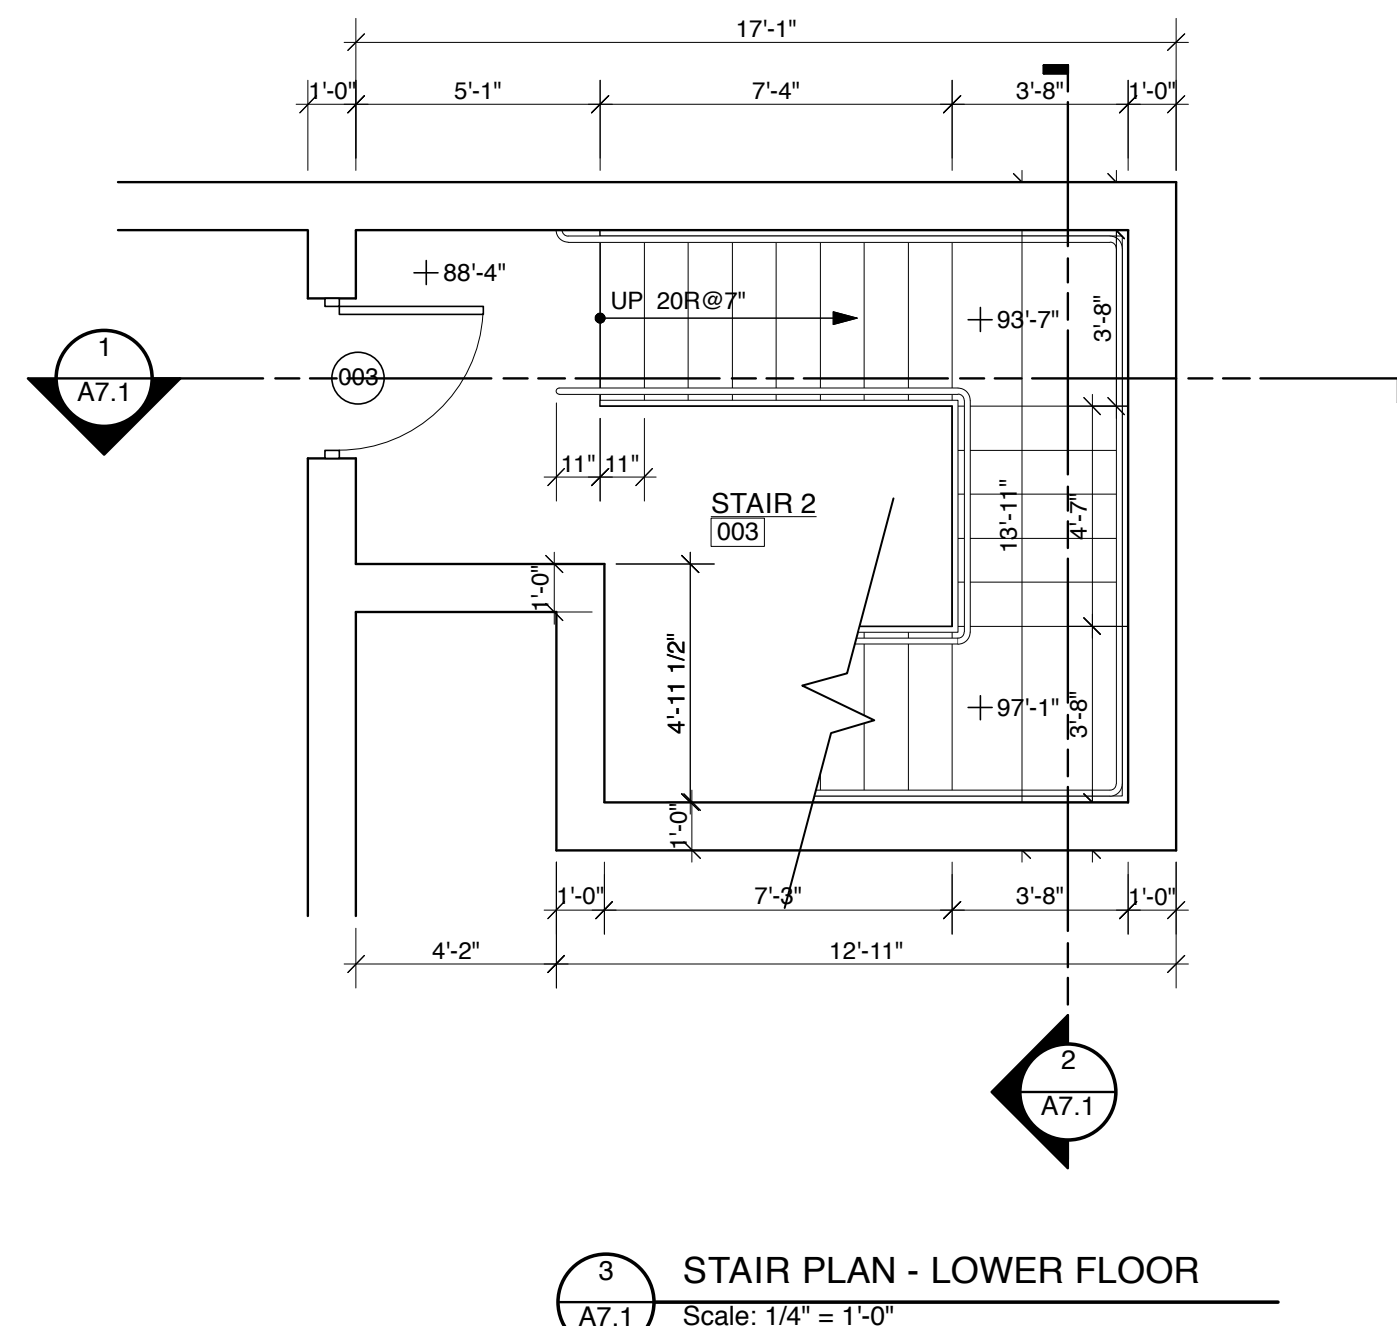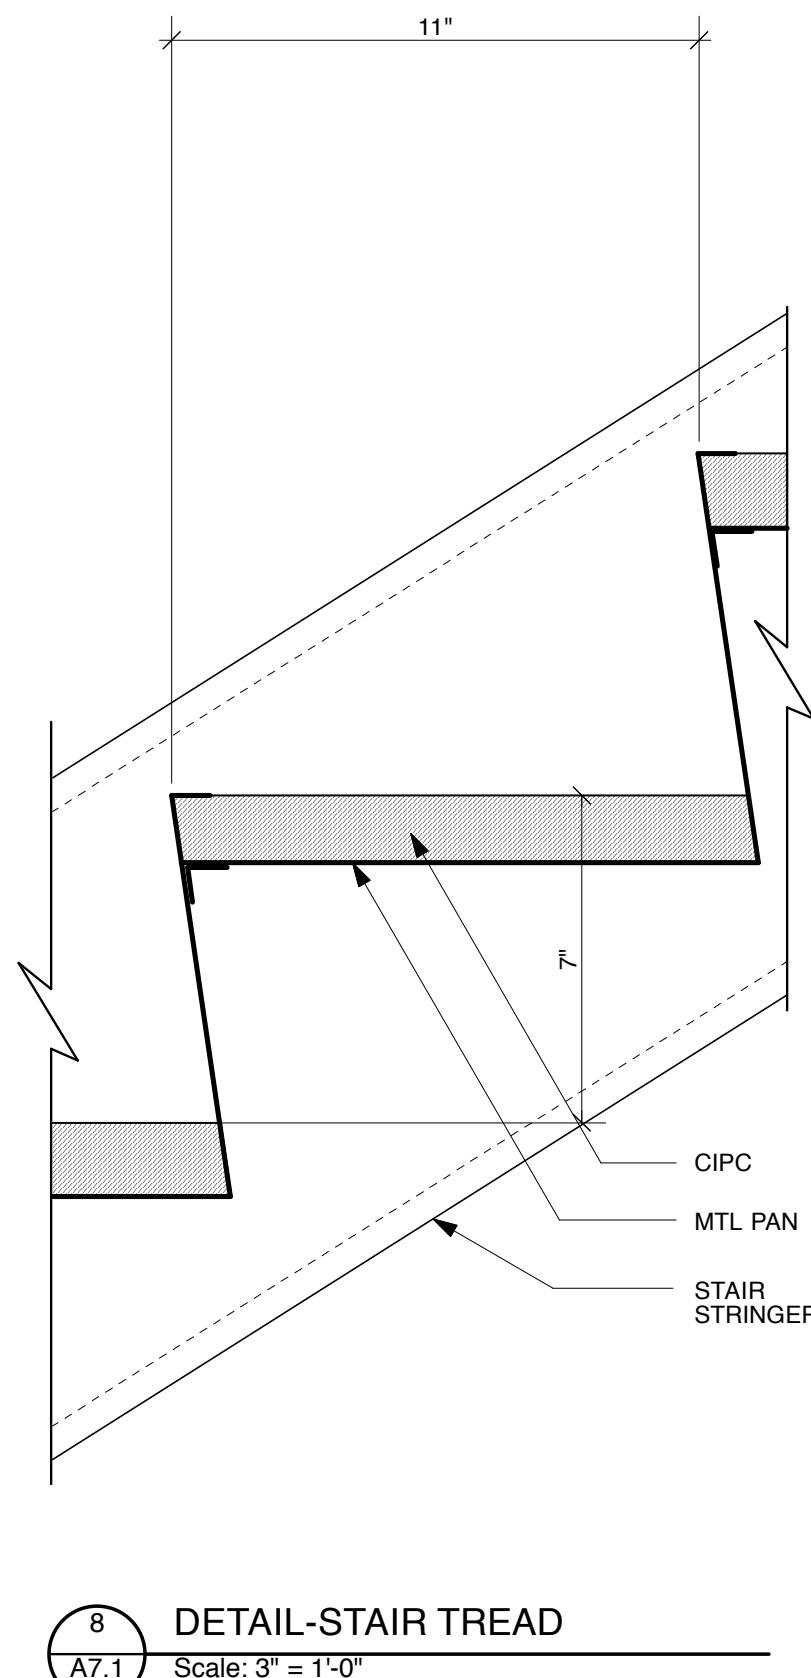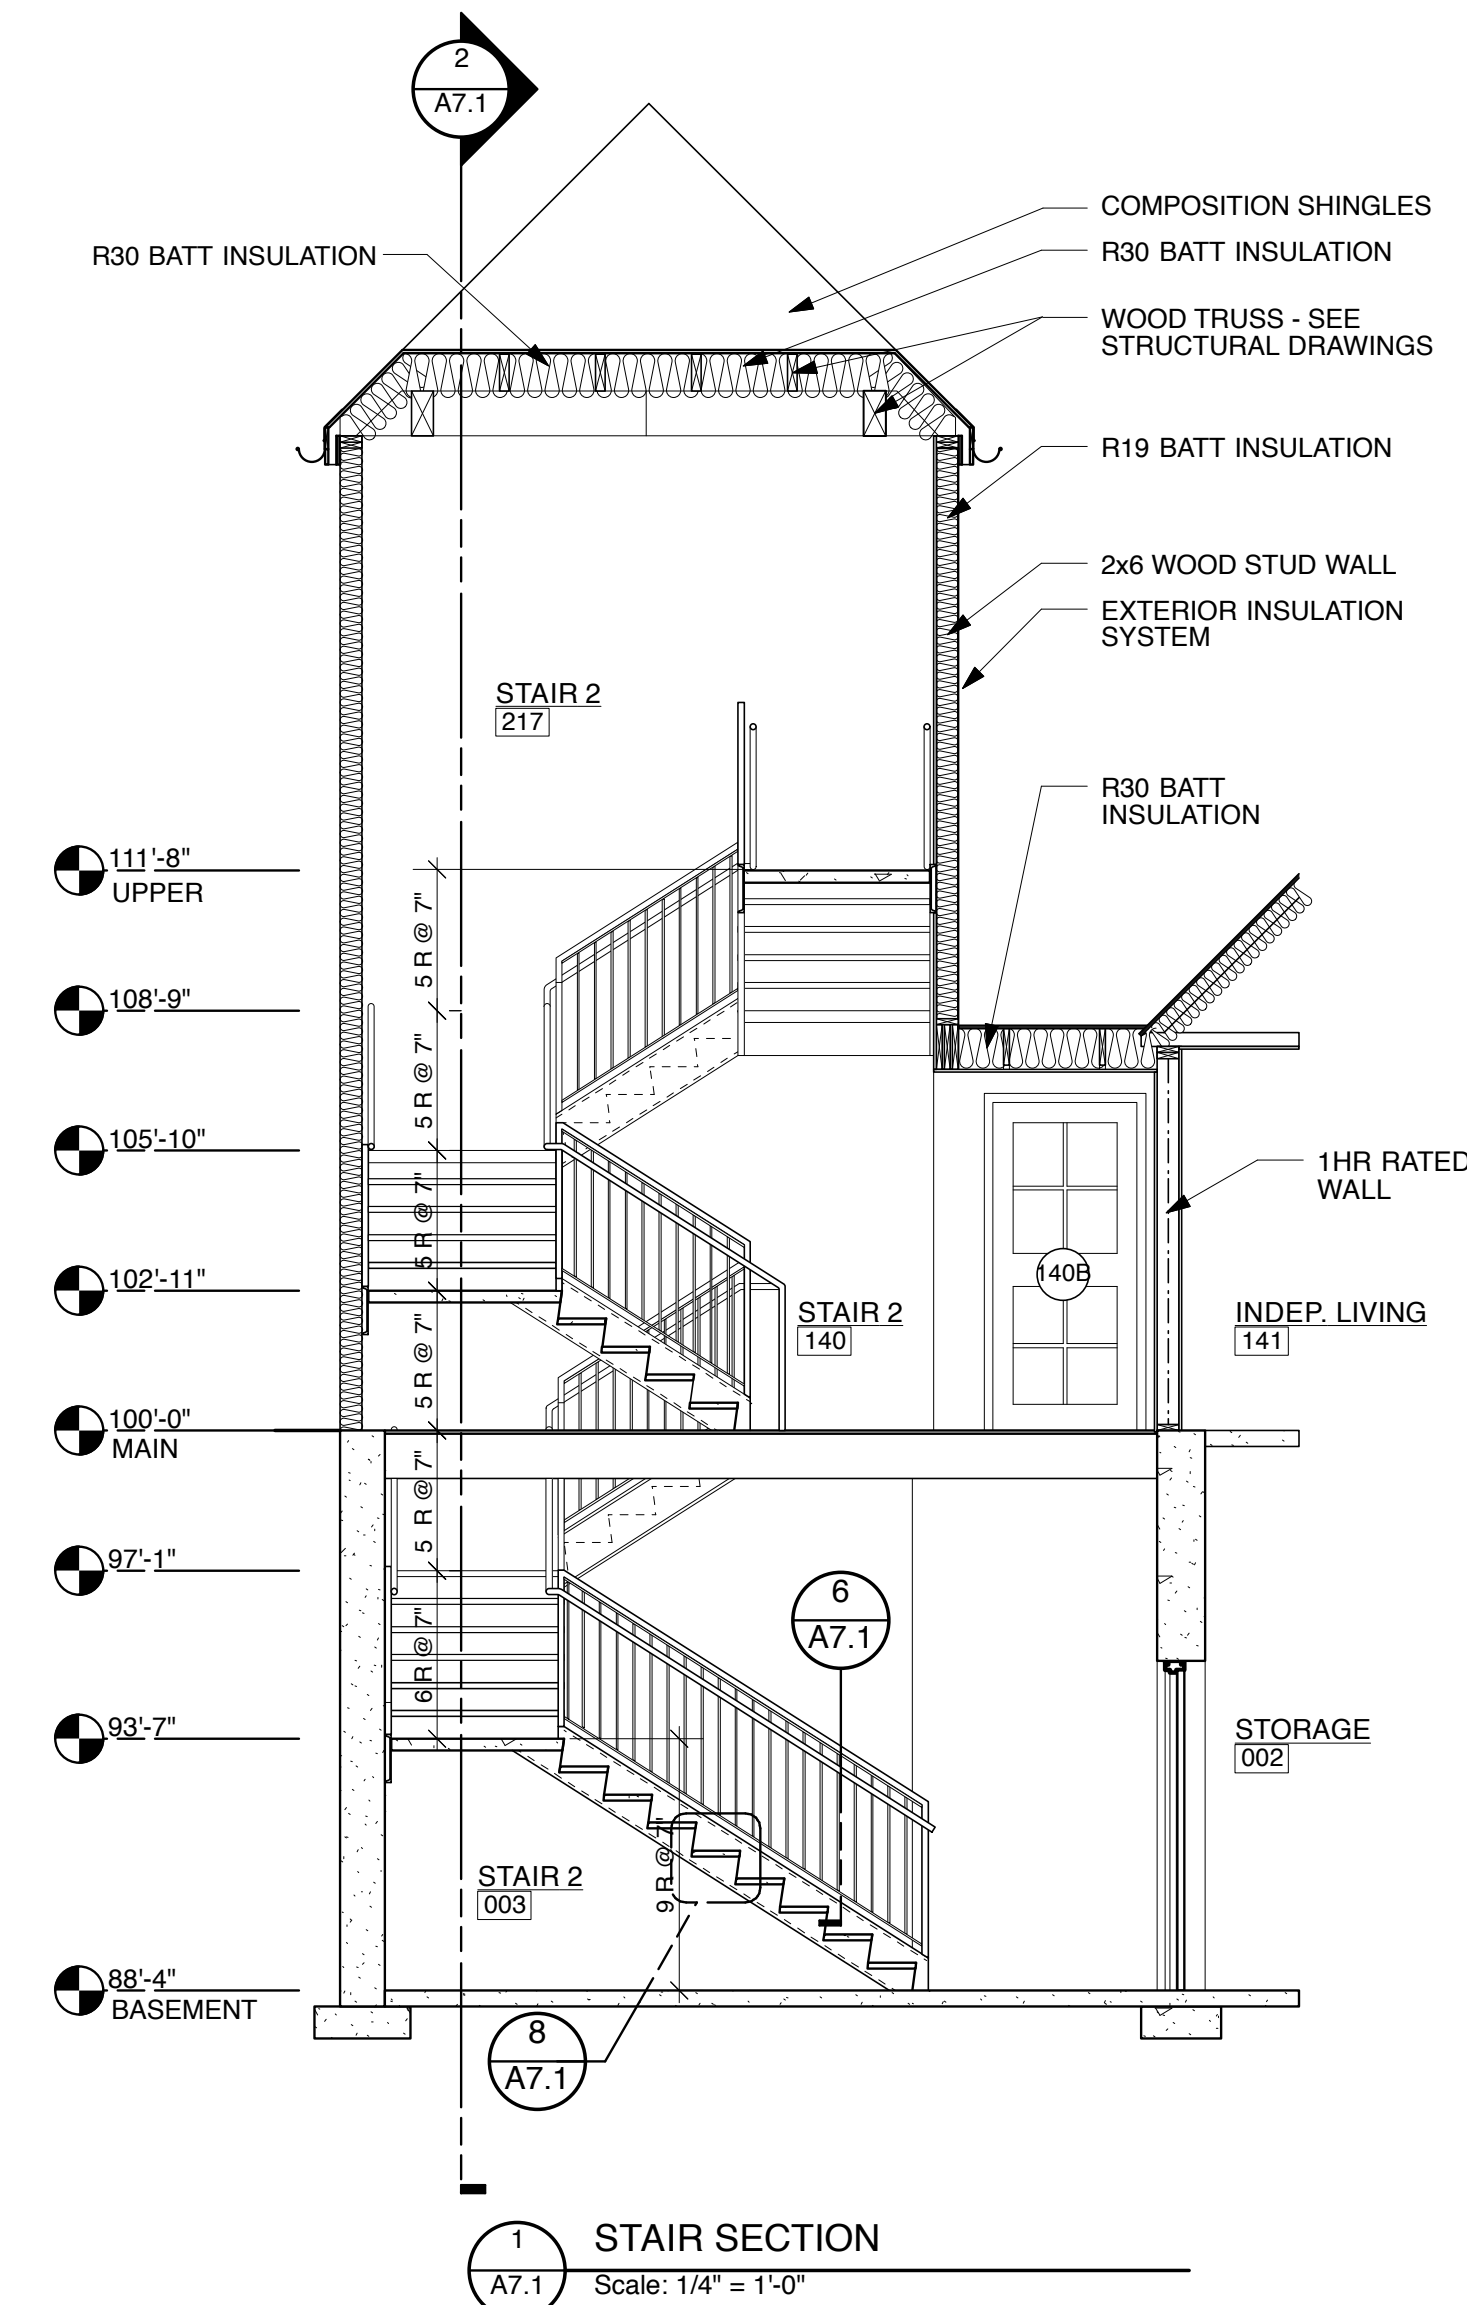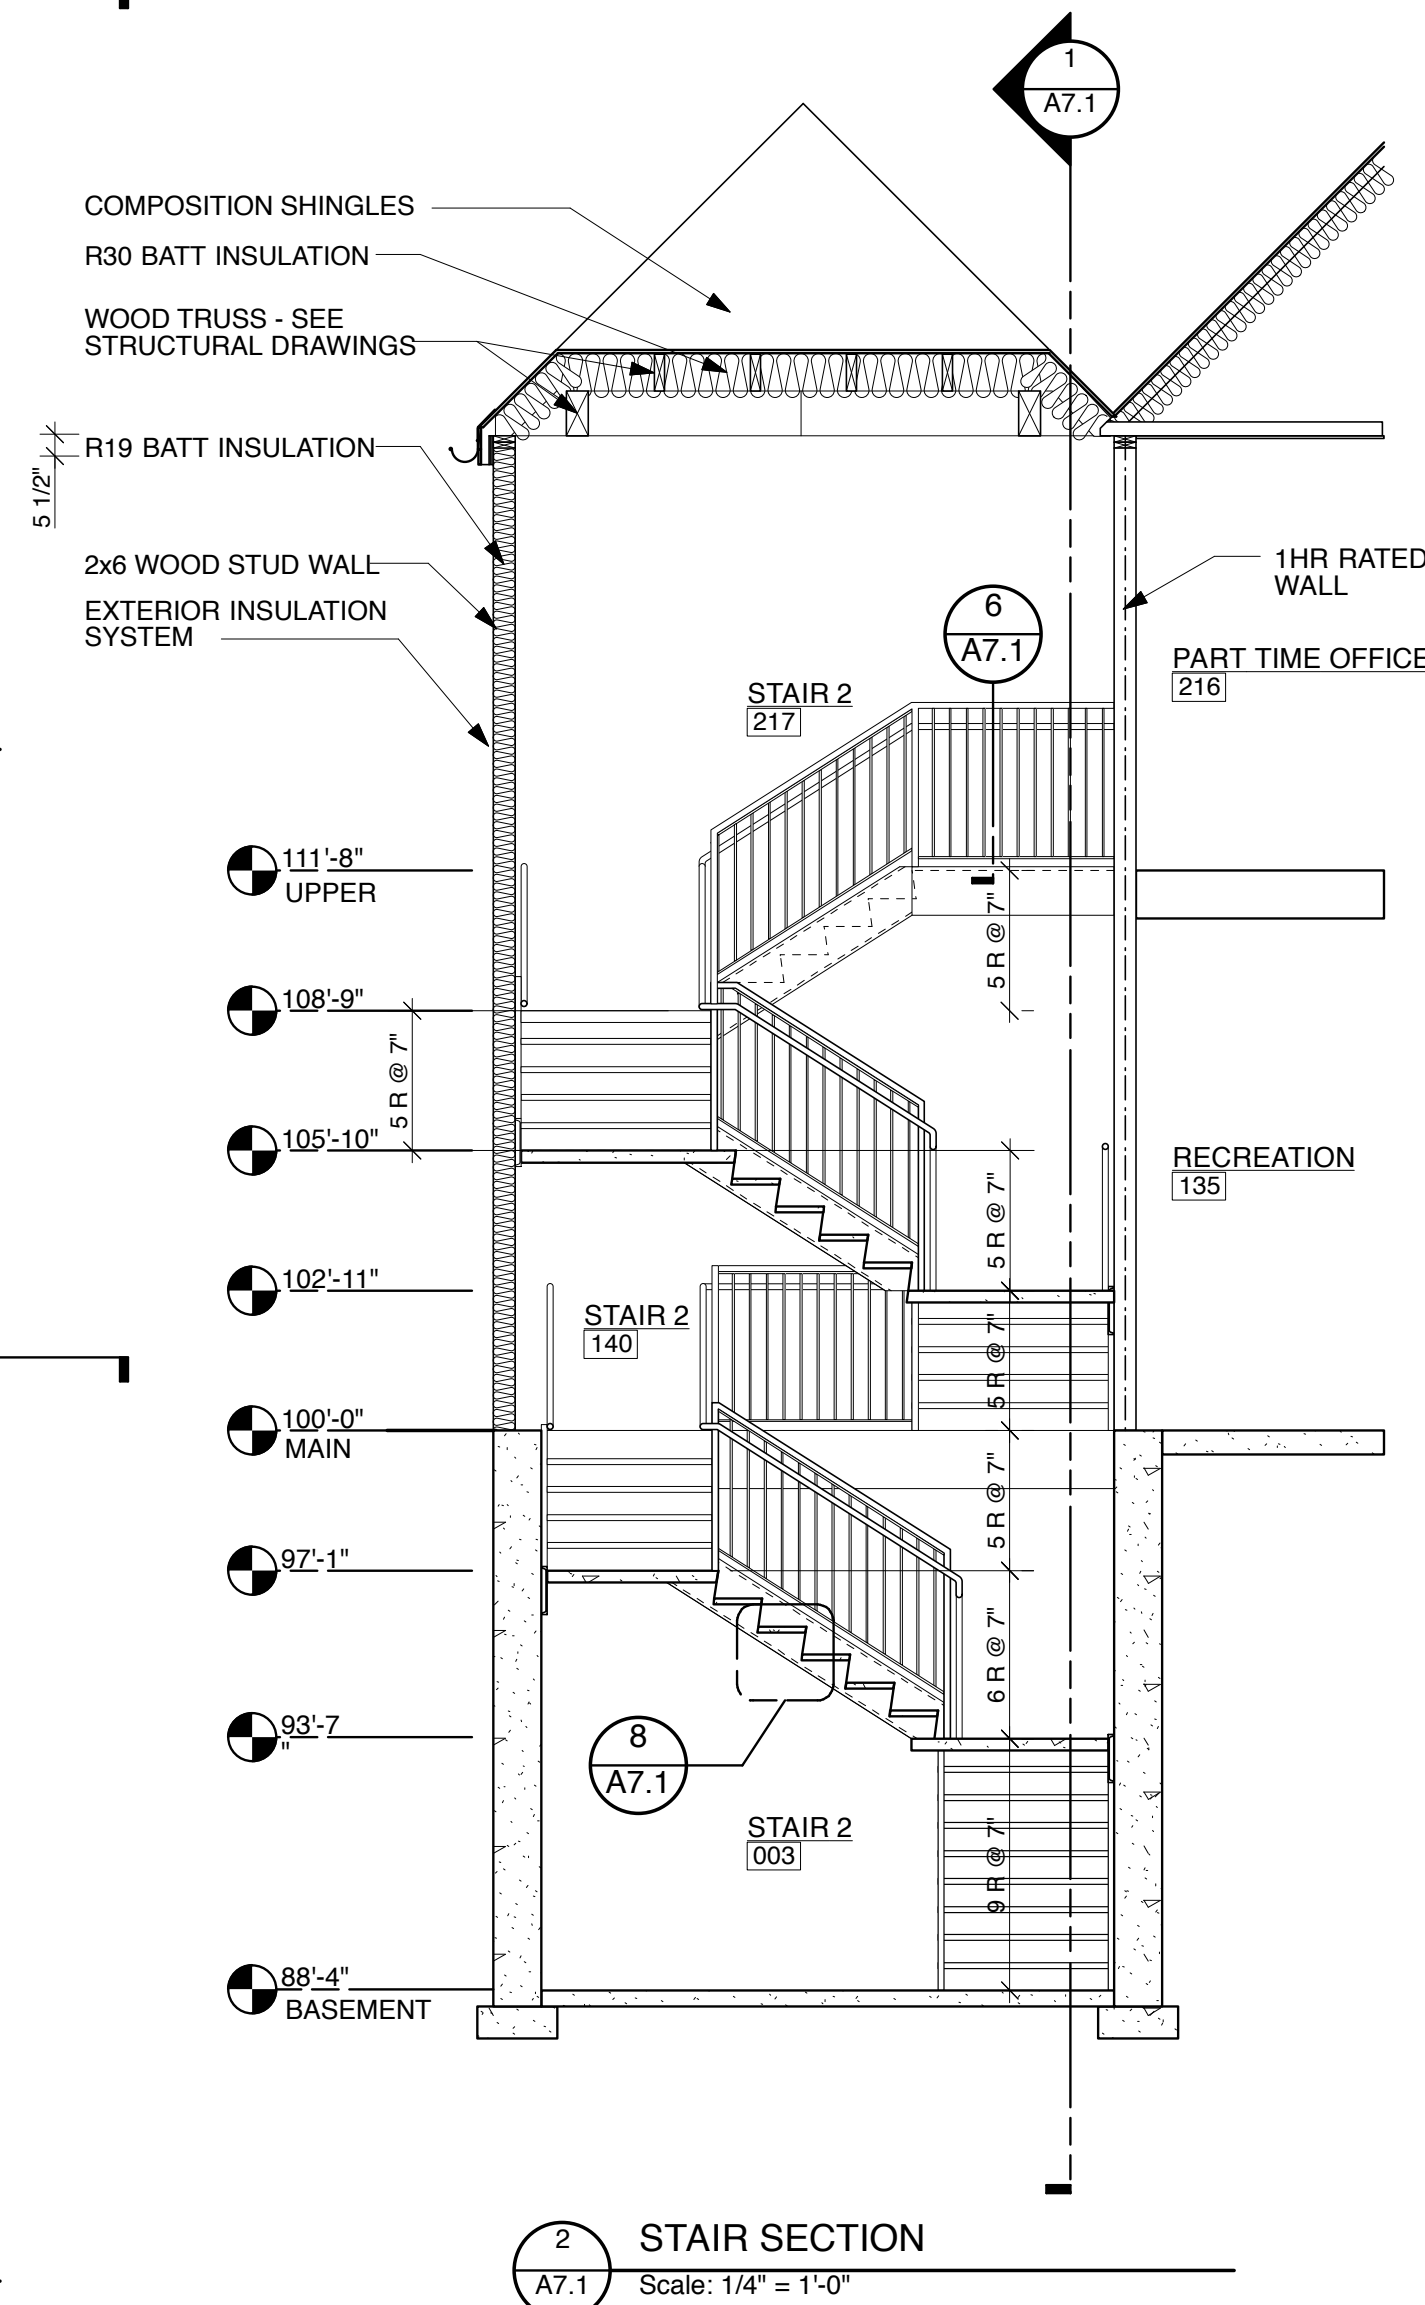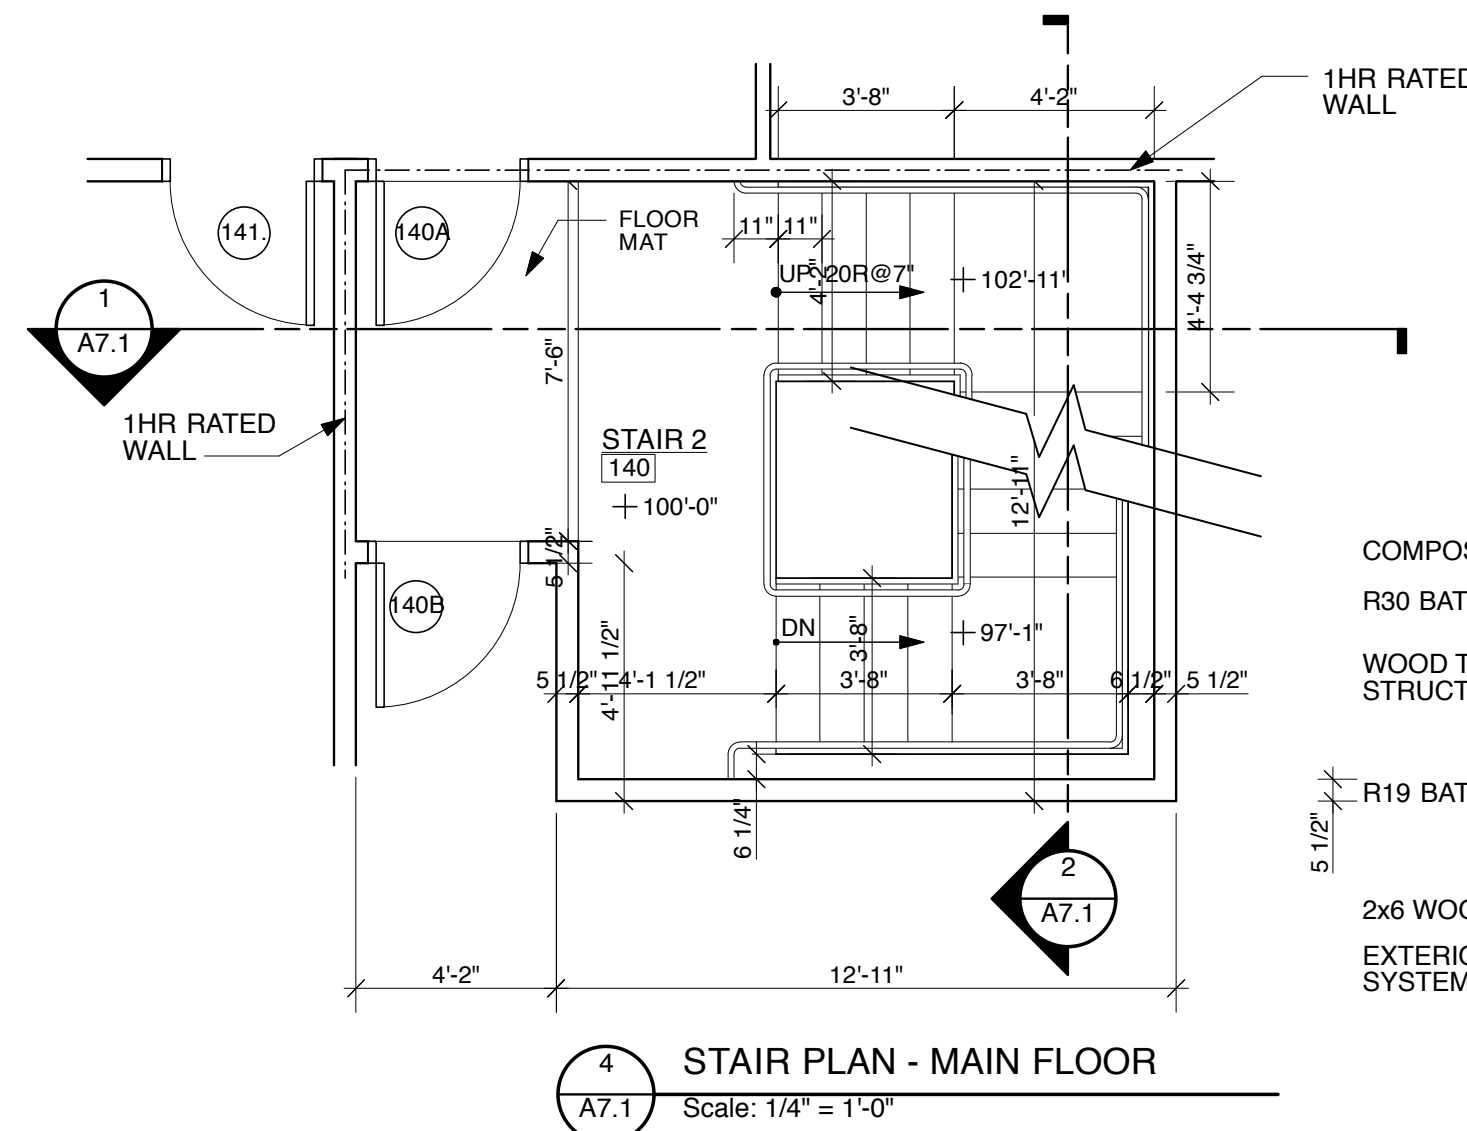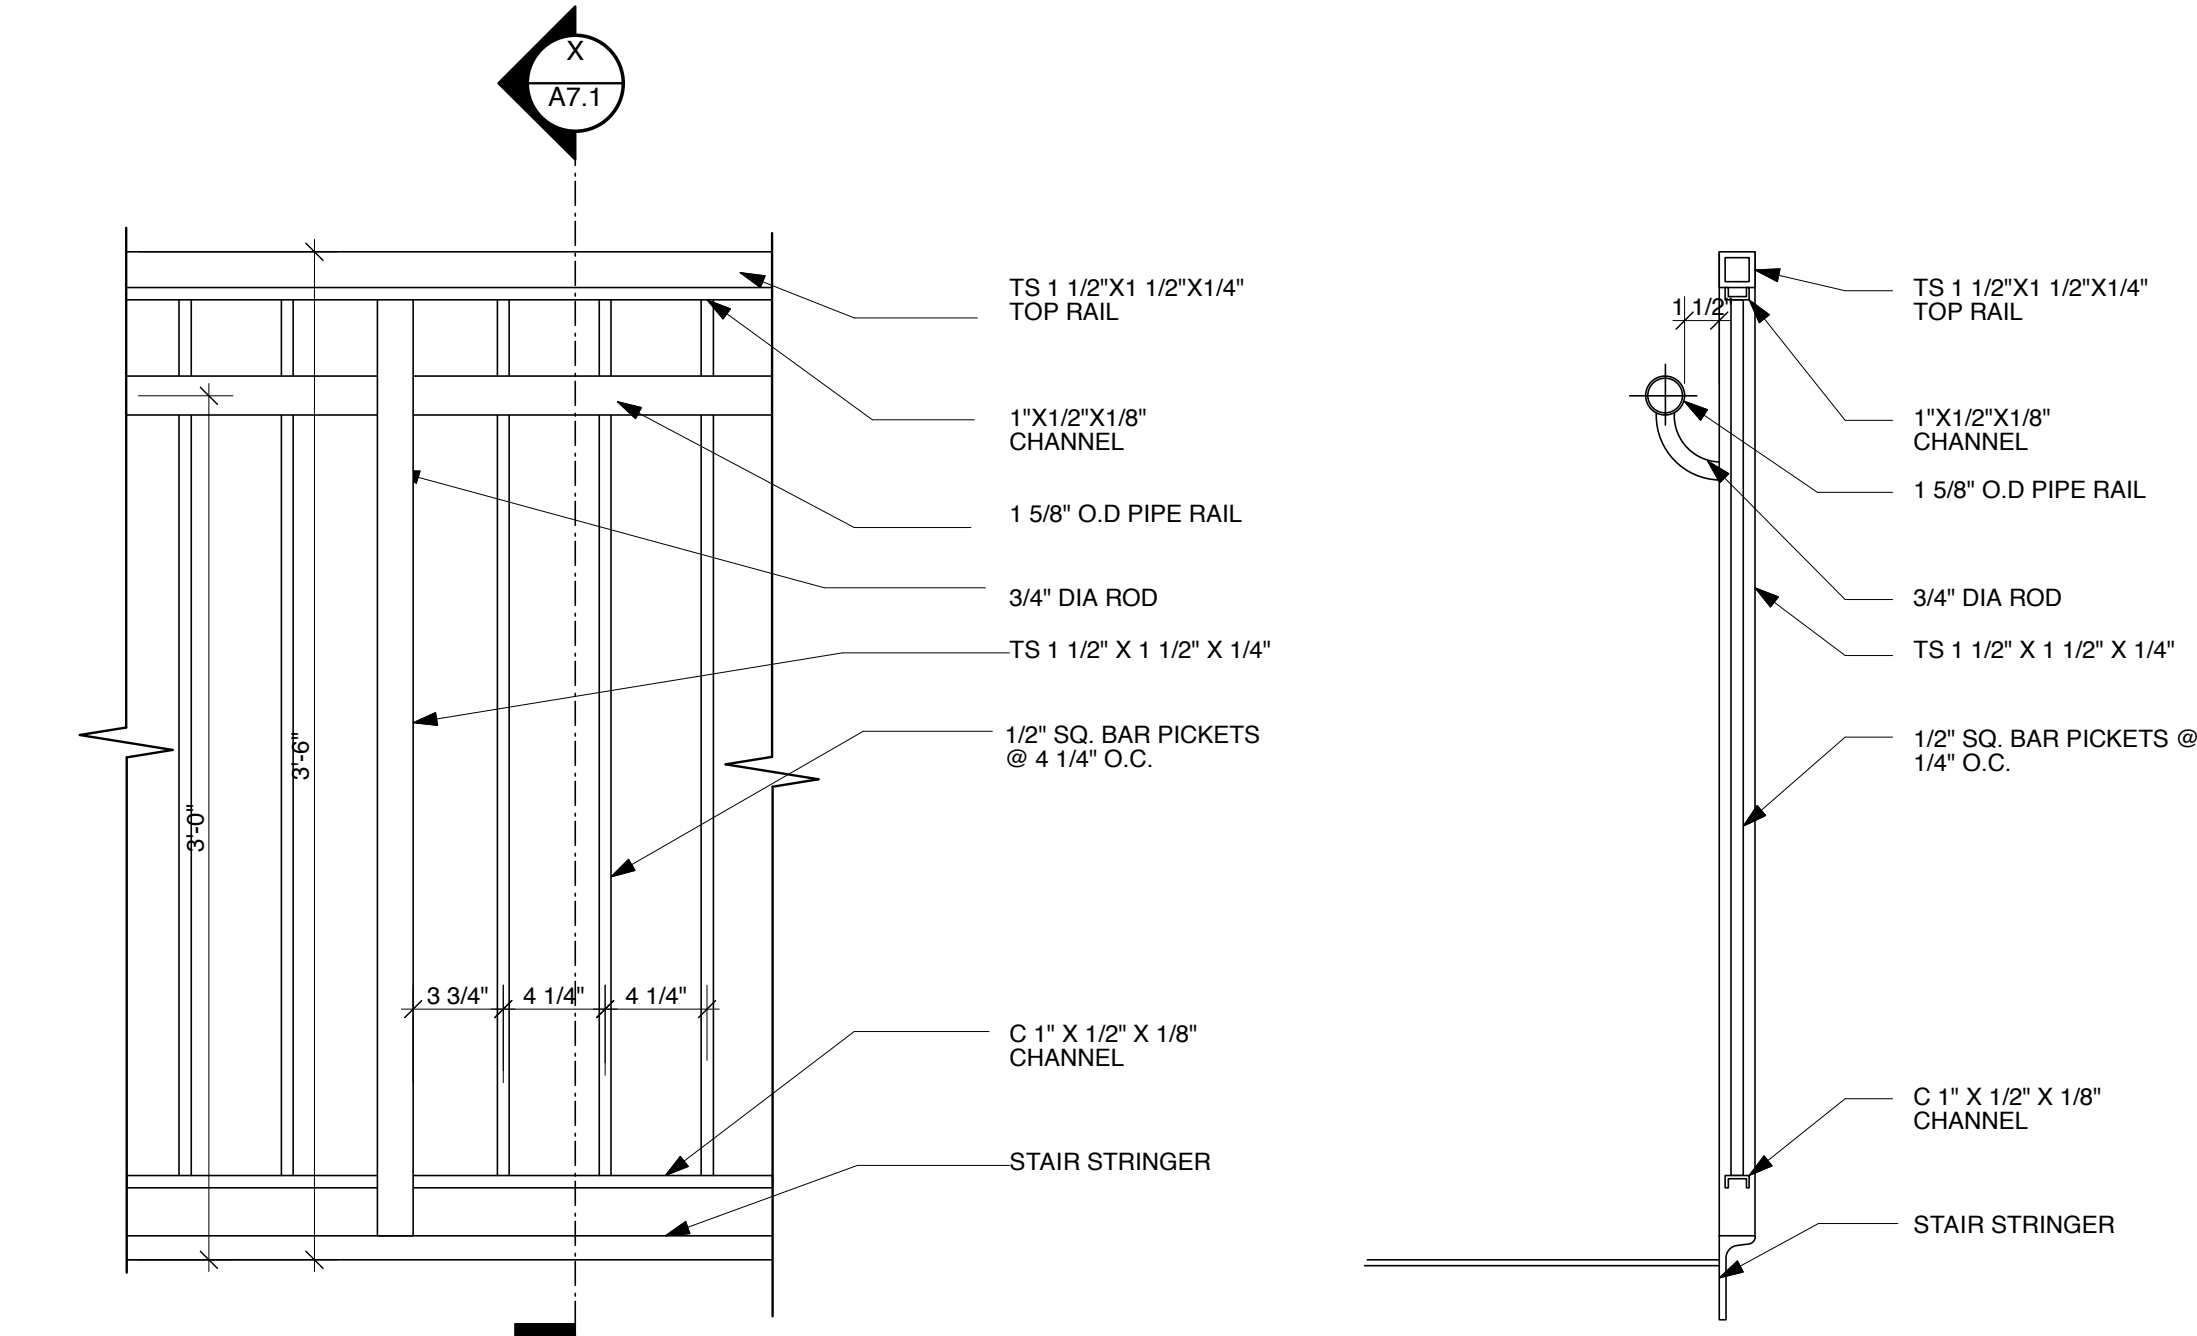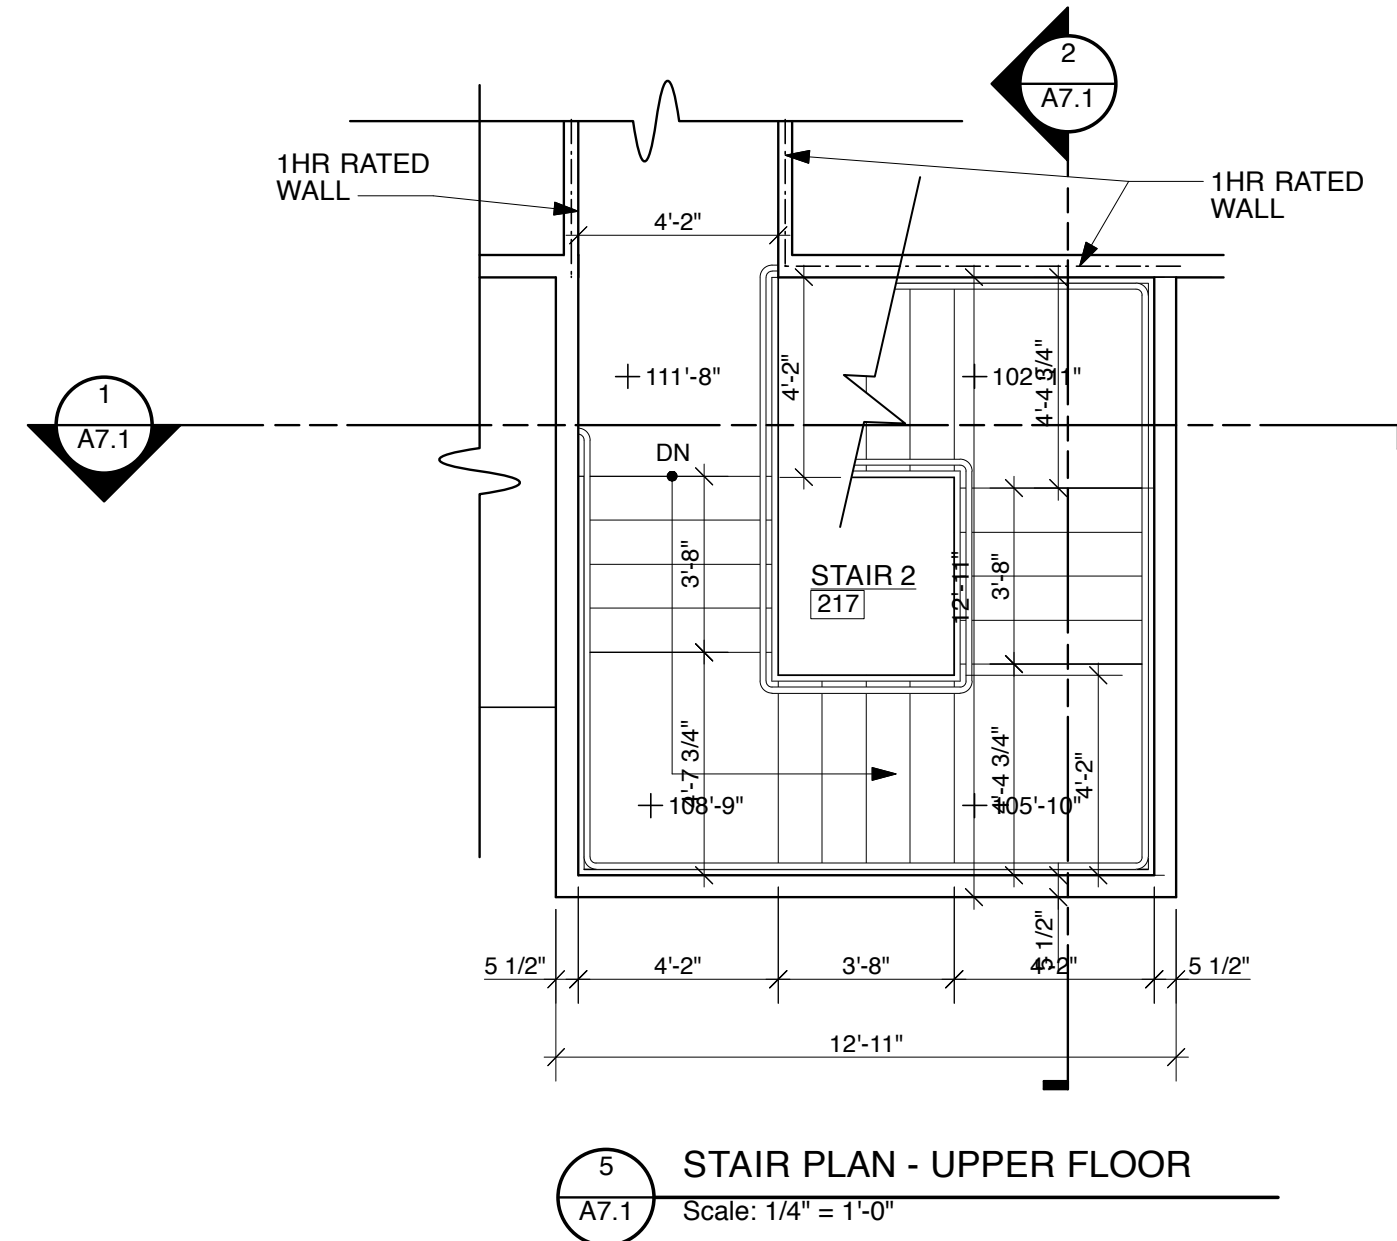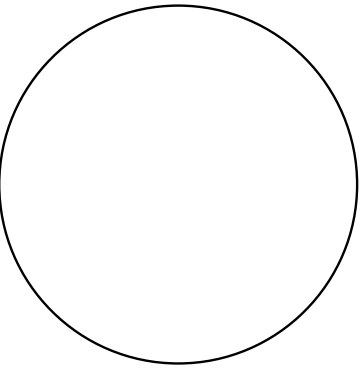

DRAWING TITLE:
STAIR PLANS
AND SECTIONS

A7.1