

 


00-03

A2.1

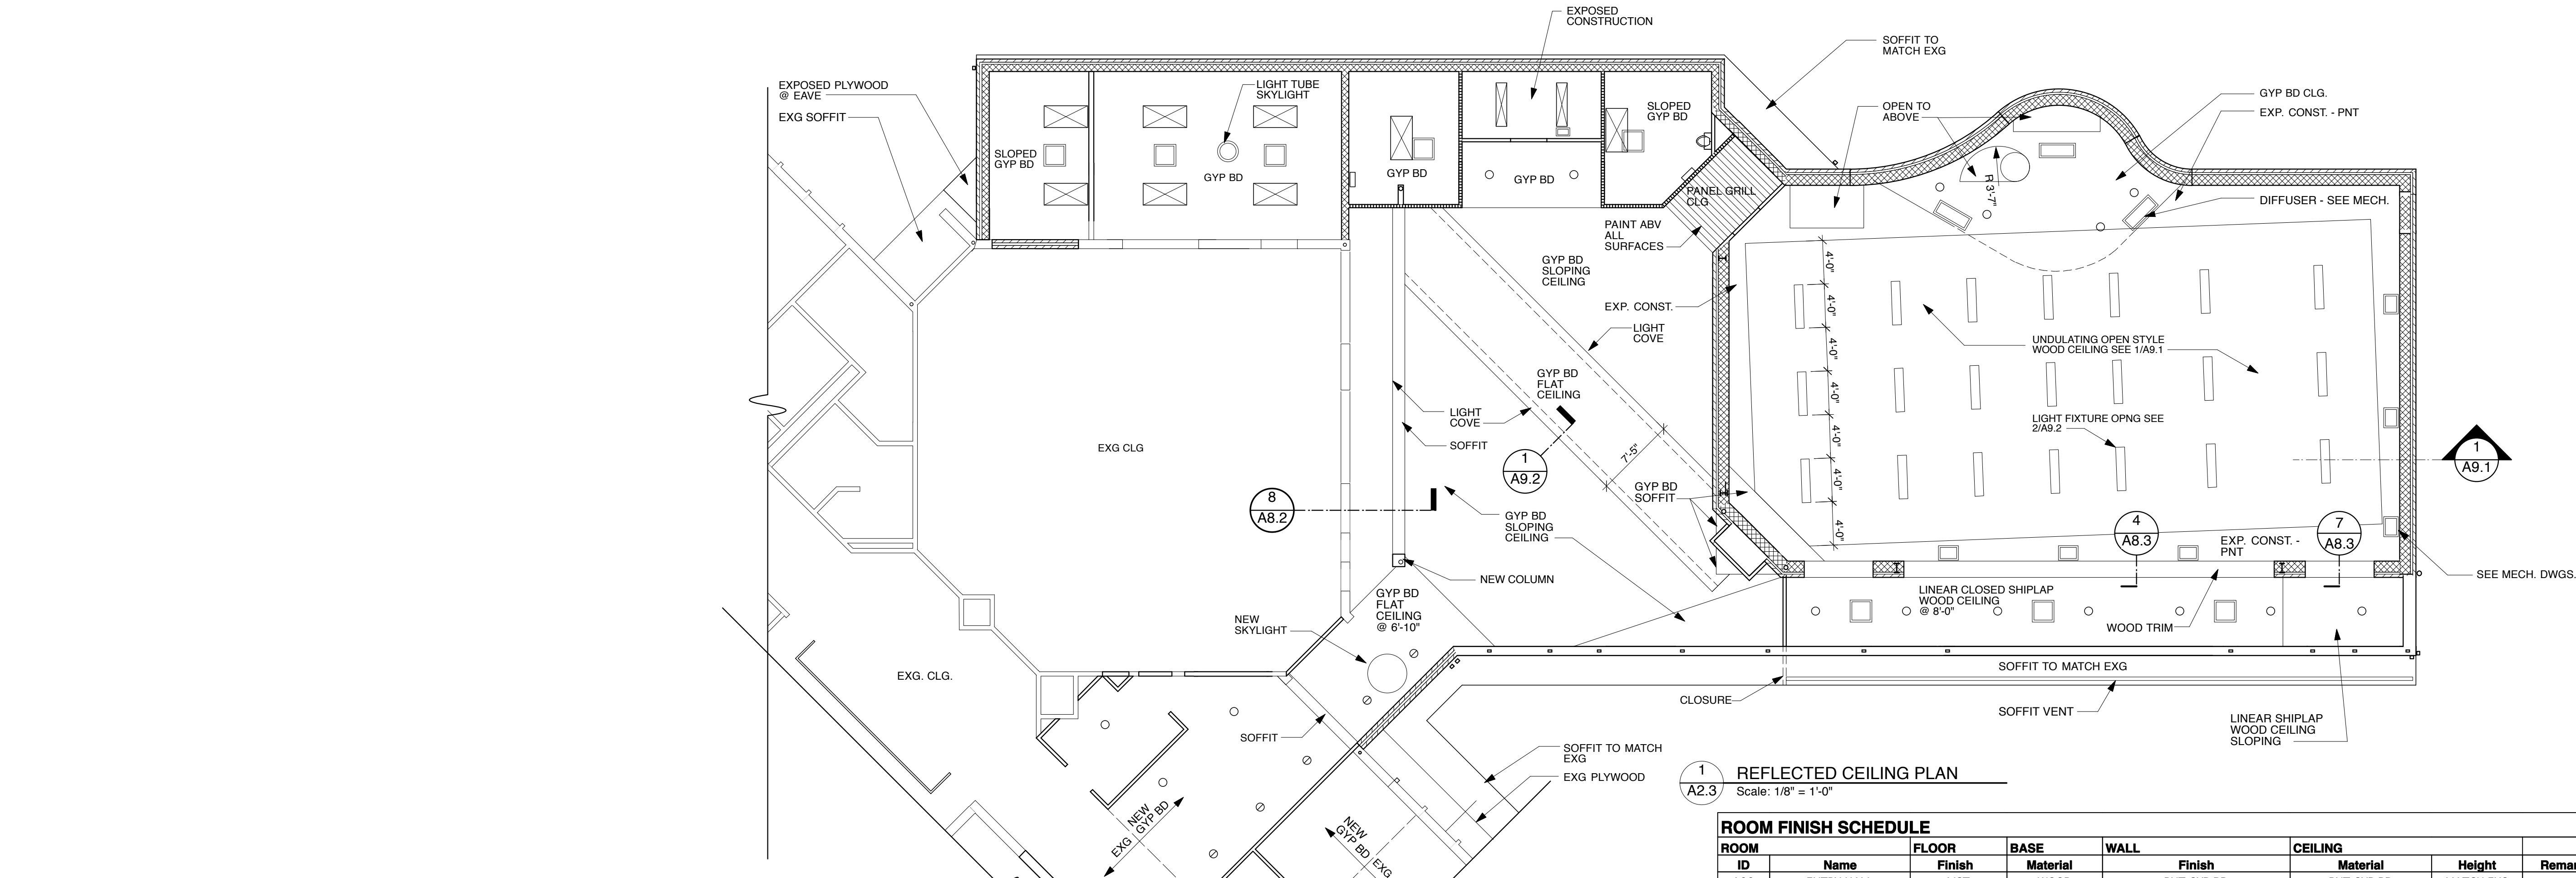

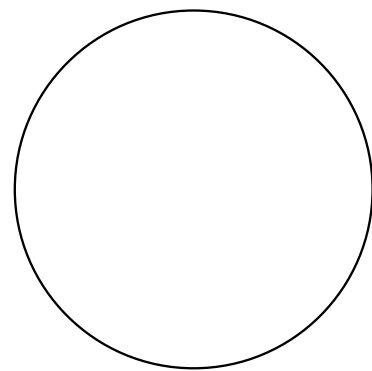

1 REFLECTED CEILING PLAN
Scale: 1/8" = 1'-0"

ROOM FINISH SCHEDULE

ROOM	ID	Name	FLOOR	BASE	WALL	CEILING	Height	Remarks
ENTRY HALL	100	VCT	WOOD	PNT GYP BD	PNT GYP BD	MATCH EXG		
COATS	101	VCT	WOOD	PNT GYP BD	PNT GYP BD	MATCH EXG		
HALL	102	VCT	WOOD	EXG.	EXG.		NOTE 1	
CLASSROOM	103	VCT	WOOD	PNT GYP BD	EXG.		NOTE 1	
R.E. COORD.	104	VCT	WOOD	PNT GYP BD	EXG.		NOTE 1	
CHURCH ADMIN.	105	VCT	WOOD	PNT GYP BD	EXG.		NOTE 2	
CLASSROOM	107	VCT	WOOD	PNT GYP BD	EXG.		NOTE 1	
MULTI-PURPOSE ROOM	113	VCT	WOOD	PNT GYP BD/BRICK	EXG. WOOD		NOTE 1	
STORAGE	114	VCT	WOOD	EXG.	EXG.		NOTE 1	
KITCHEN	115	VCT	WOOD	PNT GYP BD/PNT CMU	PNT GYP BD			
WOMEN'S REST.	116	VCT	WOOD	PNT GYP BD/PNT CMU	PNT GYP BD	8'-0"		
MECH./ELEC.	117	VCT	WOOD	PNT GYP BD/PNT CMU	EXP CONST			
MEN'S REST.	118	VCT	WOOD	PNT GYP BD/PNT CMU	PNT GYP BD			
LOBBY	119	VCT	WOOD	PNT GYP BD/BRICK/WD VENEER	PNT GYP BD/OPEN GRID			
WORSHIP SPACE	120	CORK	WOOD	PLASTER/BRICK	WOOD/EXPOSED CONST.			
A/V	121	VCT	WOOD	PNT GYP BD/PNT CMU	PNT GYP BD			
NURSERY	122	VCT	WOOD	PTD GYP BD	EXG		NOTE 2	
HALL	131	VCT	WOOD	EXG	EXG		NOTE 1	
UTILITY RM	133	VCT	WOOD	PNT GYP BD	PNT GYP BD	8'-0"		

NOTES:

1. VAT REMOVAL BY OTHERS. PREP FLOOR FOR NEW FINISH.


2. EXG VCT TO REMAIN. NEW VCT WHERE WALLS REMOVED TO MATCH EXG VCT. NEW BASE TO MATCH EXG.

DOOR SCHEDULE

Door	ID#	Size	Type	Material	Glazing	Frame	Type	Elev	Material	Jamb	Head	Sill	Hardware	Set	Remarks
001	3'-0"x6'-8"	1	HM			5			HM	20/A8.1.1	-	-	-	-	
100A	(2) 3'-0"x7'-0"	2	ALUM	IG-2	1	2	ALUM	2/A8.1.1	14/A8.1.1	-	-	-	2	-	NOTE 3, 4
103A	3'-0"x6'-8"	2	ALUM	IG-2	1	3	ALUM	2.15/A8.1.1	14/A8.1.1	1/A8.1.1	1	-	1	-	NOTE 4.5
106D	3'-0"x6'-8"	1	WOOD	-	2	1	WOOD	16/A8.1	16/A8.1	-	-	-	-	-	NOTE 2.5
113D	(2) 3'-0"x6'-8"	1	WOOD	-	3	1	WOOD	9/A8.1	15/A8.1	-	-	-	-	-	NOTE 2.5
113E	(2) 3'-0"x6'-8"	1	WOOD	-	3	1	WOOD	9/A8.1	15/A8.1	-	-	-	-	-	NOTE 2.5
113F	(2) 3'-0"x6'-8"	1	WOOD	-	2	1	WOOD	5/A8.1.1	5/A8.1.1	-	-	-	-	-	NOTE 2.5
115A	3'-0"x6'-8"	1	WOOD	-	3	1	WOOD	9/A8.1	15/A8.1	-	-	-	-	-	NOTE 2.5
115B	3'-0"x6'-8"	2	ALUM	IG-2	1	1	ALUM	11/A8.1.1	12/A8.1.1	2/A8.1	3	-	-	-	NOTE 4
115C	3'-0"x6'-8"	1	WOOD	-	3	1	WOOD	9/A8.1	15/A8.1	-	-	-	-	-	NOTE 2.5
116	3'-0"x6'-8"	1	WOOD	-	2	1	WOOD	16/A8.1	16/A8.1	-	-	-	-	-	
117	3'-0"x6'-8"	1	WOOD	-	2	1	WOOD	16/A8.1	16/A8.1	-	-	-	-	-	
118	3'-0"x6'-8"	1	WOOD	-	2	1	WOOD	16/A8.1	16/A8.1	-	-	-	-	-	
119A	(2) 3'-0"x6'-8"	2	ALUM	IG-2	1	1	ALUM	7/A8.1	13/A8.1	2/A8.1	2	-	-	-	NOTE 4
119B	3'-0"x6'-8"	2	ALUM	IG-2	1	1	ALUM	8/A8.1	14/A8.1	2/A8.1	1	-	-	-	NOTE 4
120A	(2) 3'-0"x6'-8"	2	ALUM	IG-1	1	1	ALUM	20/A8.1SIM	1/A8.1	-	-	-	-	-	
120B	(2) 3'-0" X 8'-0"	1	WOOD	-	4	-	WOOD	3.4/A8.1.1	9/A8.1.1	-	-	-	-	-	
120C	3'-0"x6'-8"	1	WOOD	-	2	1	WOOD	16/A8.1	16/A8.1	-	-	-	-	-	
120D	3'-0"x8'-0"	1	WOOD	-	-	-	WOOD	12/A8.1	24/A8.1	6/A8.1	-	-	-	-	
120E	(2) 3'-0" X 8'-0"	1	WOOD	-	4	-	WOOD	3.4/A8.1.1	9/A8.1.1	-	-	-	-	-	
120F	(2) 3'-0"x6'-8"	2	ALUM	IG-2	1	1	ALUM	7/A8.1	13/A8.1	2/A8.1	5	-	-	-	NOTE 4
120G	(2) 3'-0"x6'-8"	2	ALUM	IG-2	1	1	ALUM	7/A8.1	13/A8.1	2/A8.1	5	-	-	-	NOTE 4
120H	(2) 3'-0"x6'-8"	2	ALUM	IG-2	1	1	ALUM	19.20/A8.1	18/A8.1.1	2/A8.1 SIM	2	-	-	-	NOTE 4
120J	(2) 3'-0" X 8'-0"	1	WOOD	-	4	-	WOOD	3/A8.1.1	9/A8.1.1	-	-	-	-	-	
121	(2) 2'-0"x8'-0"	1	WOOD	-	2	1	WOOD	21/A8.1.1	22/A8.1.1	-	-	-	-	-	

NOTES:

- 1.
2. VERIFY ACTUAL DIMENSION OF WALL THICKNESS IN FIELD TO DETERMINE FRAME SIZE.
- 3.
4. GLAZING TYPE - REFER TO INSULATING GLASS SCHEDULE IN THE SPECIFICATIONS
5. PATCH & REPAIR EXG CONSTRUCTION

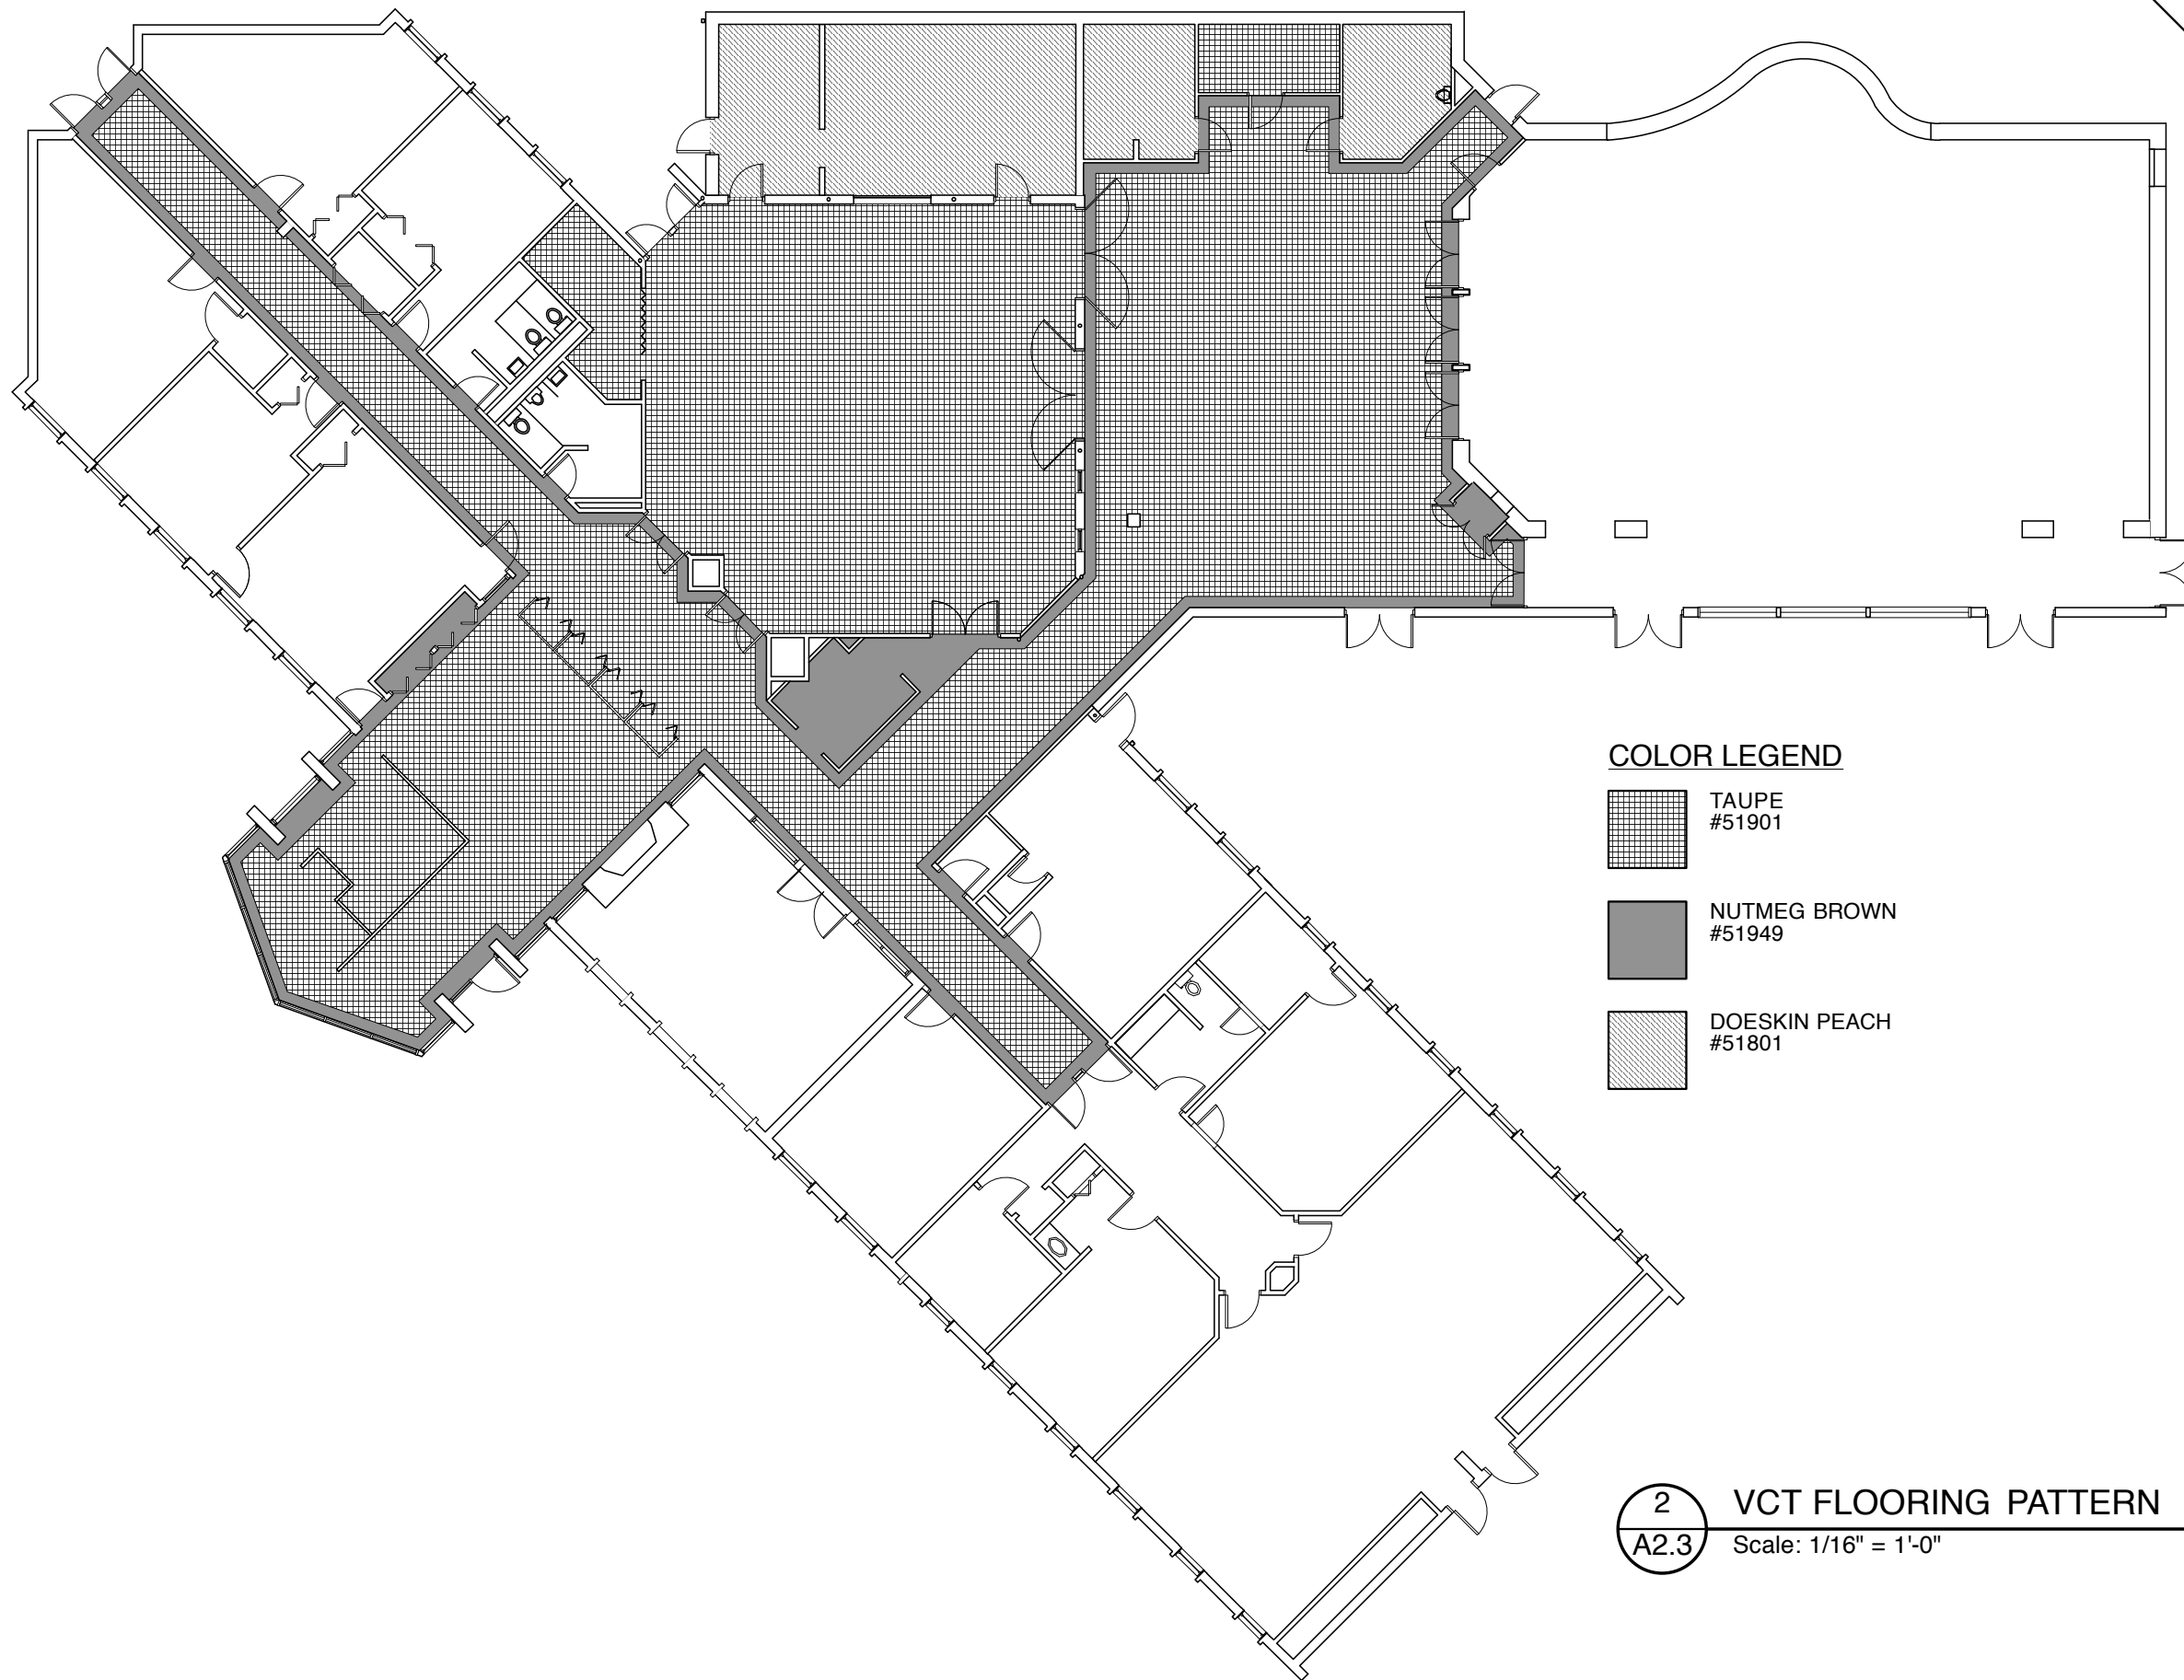

COLOR LEGEND

- TAUPE #51901
- NUTMEG BROWN #51949
- DOESKIN PEACH #51801

ALUMINUM DOOR HARDWARE


- SET 1 EXIT DEVICE WITH MORTISE LOCK
CLOSER
STOP
PULL HANDLE
SWEEP
THRESHOLD
- SET 2 EXIT DEVICE WITH MORTISE LOCK
CLOSER (2)
STOP (2)
PULL HANDLE (2)
SWEEP (2)
THRESHOLD

- SET 3 DEAD LOCK WITH THUMBLATCH
CLOSER
STOP
PULL HANDLE
SWEEP
THRESHOLD


- SET 4 NO LOCK
CLOSER (2)
STOP (2)
PULL HANDLE (2)

- SET 5 DEAD LOCK WITH THUMBLATCH
FLUSHBOLT
CLOSER (2)
STOP (2)
PULL HANDLE (2)
SWEEP (2)
THRESHOLD

2 VCT FLOORING PATTERN
Scale: 1/16" = 1'-0"

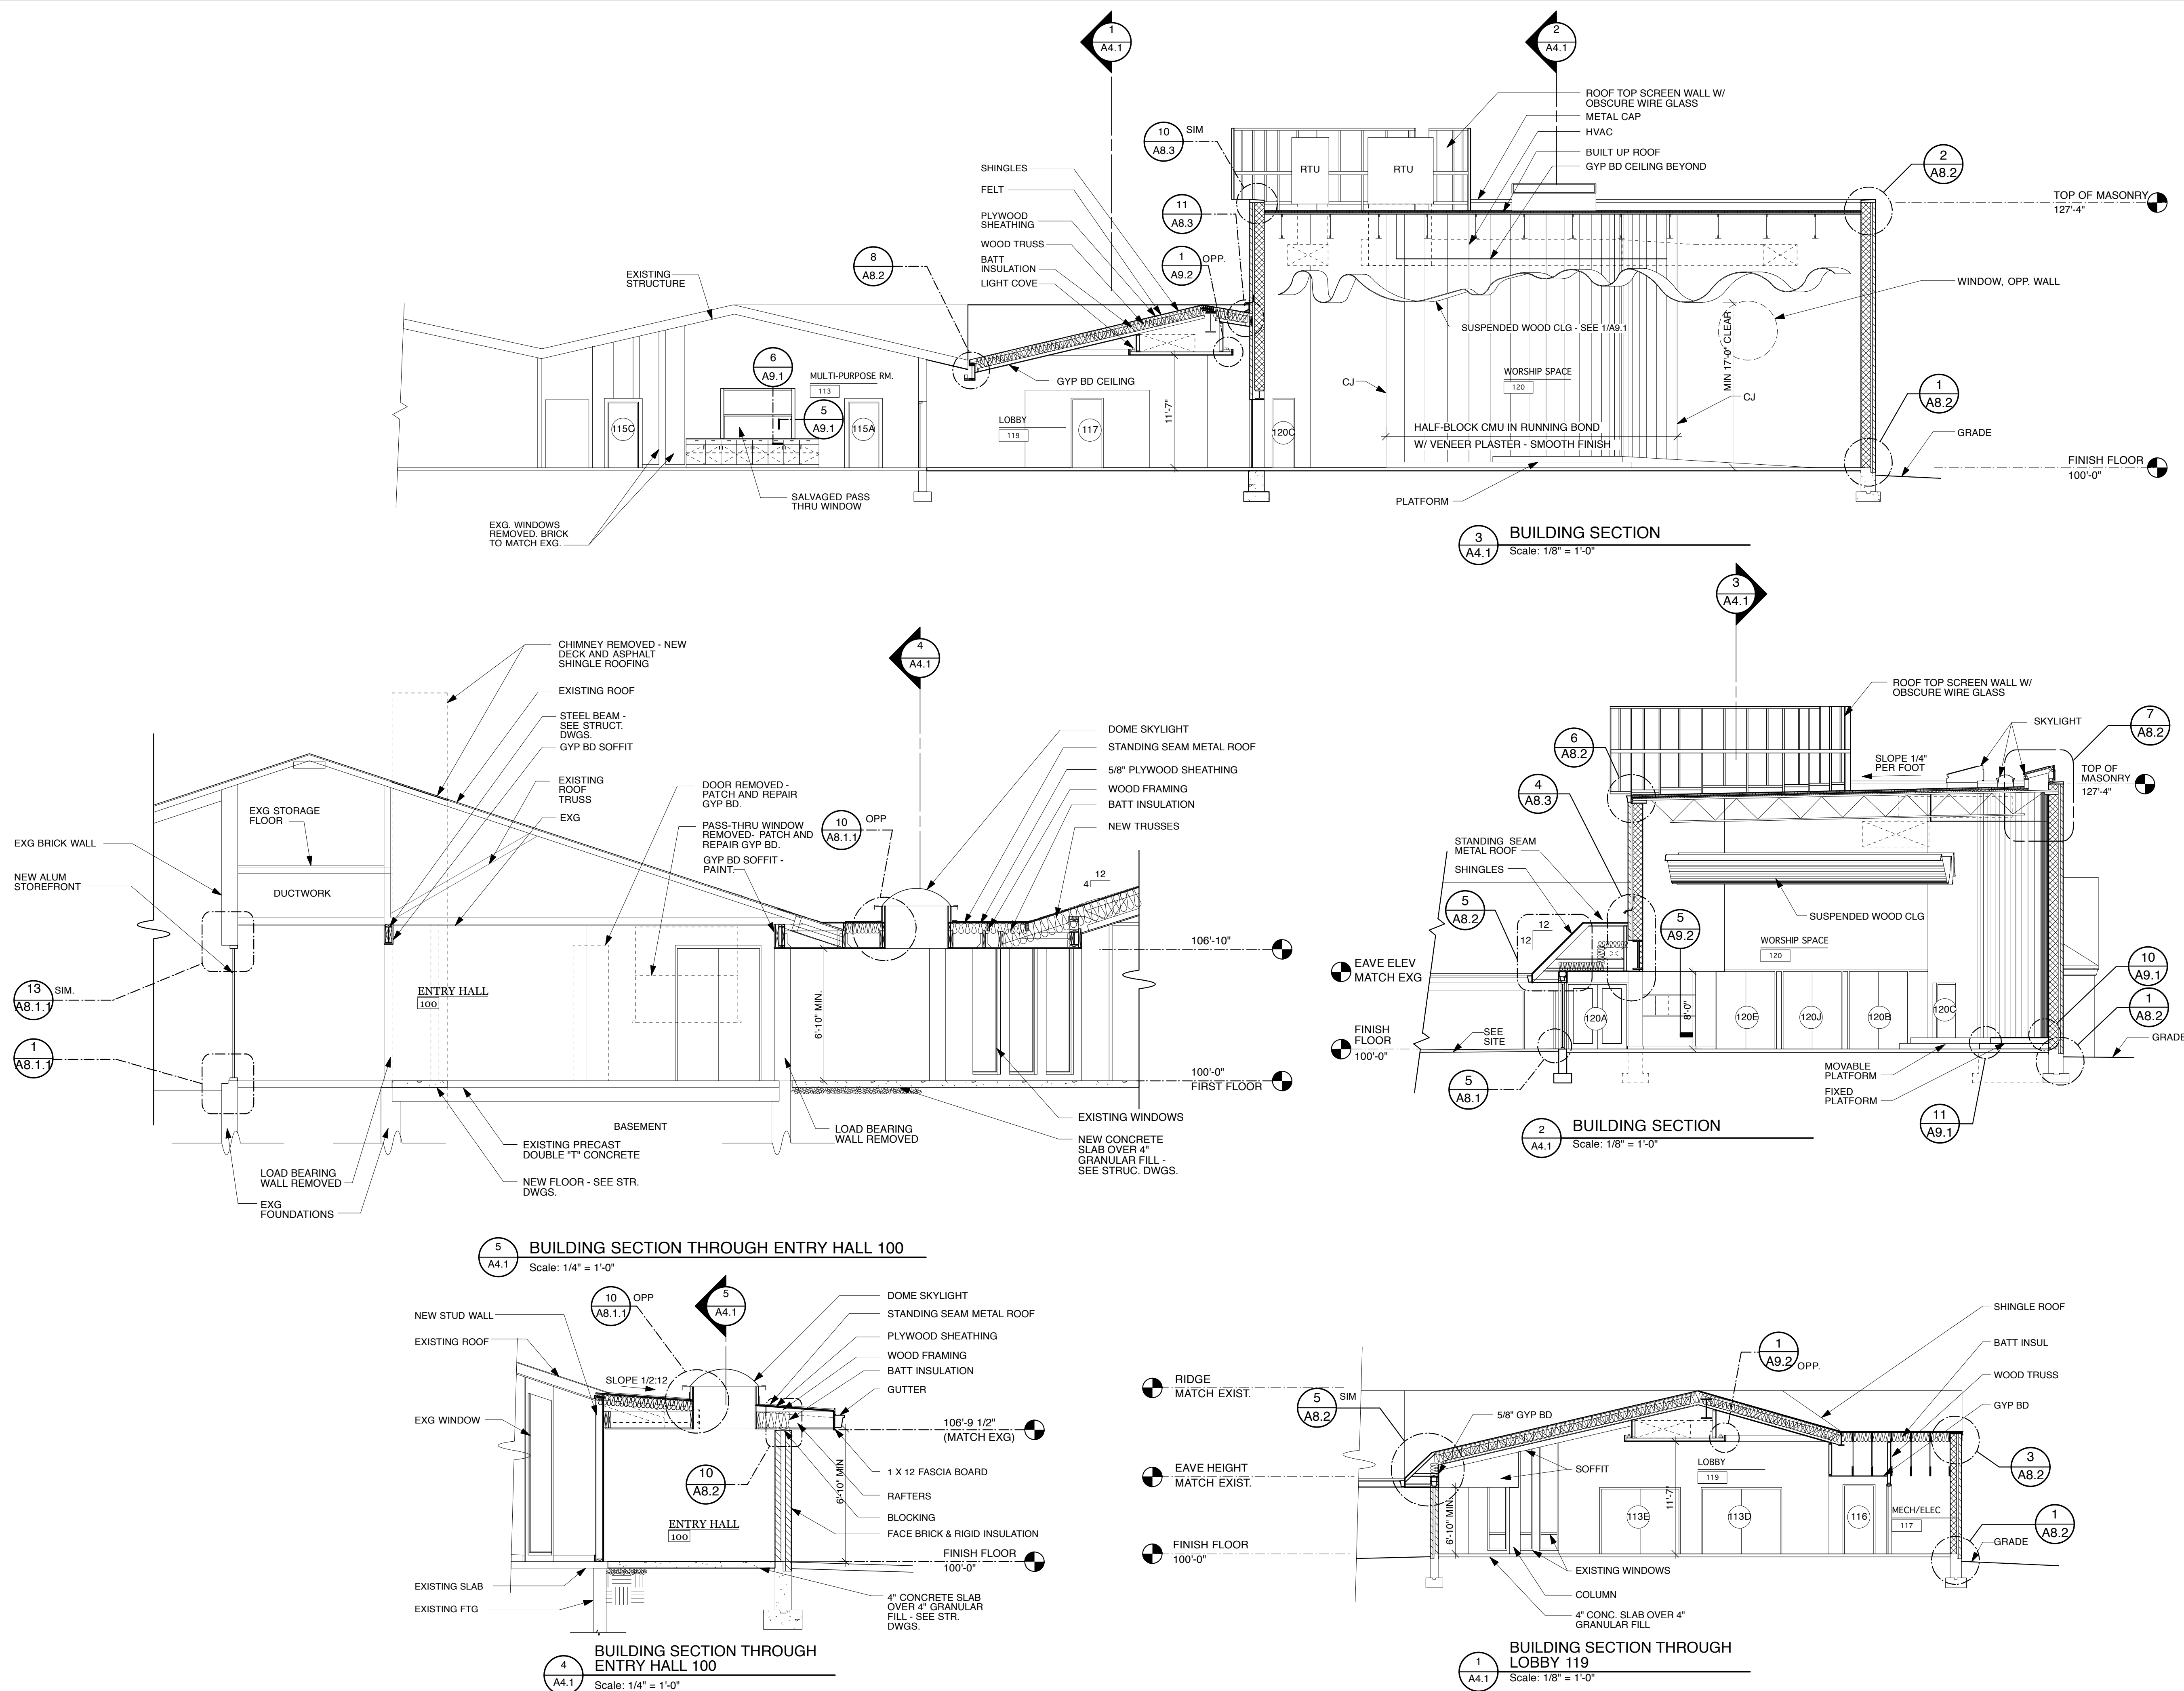




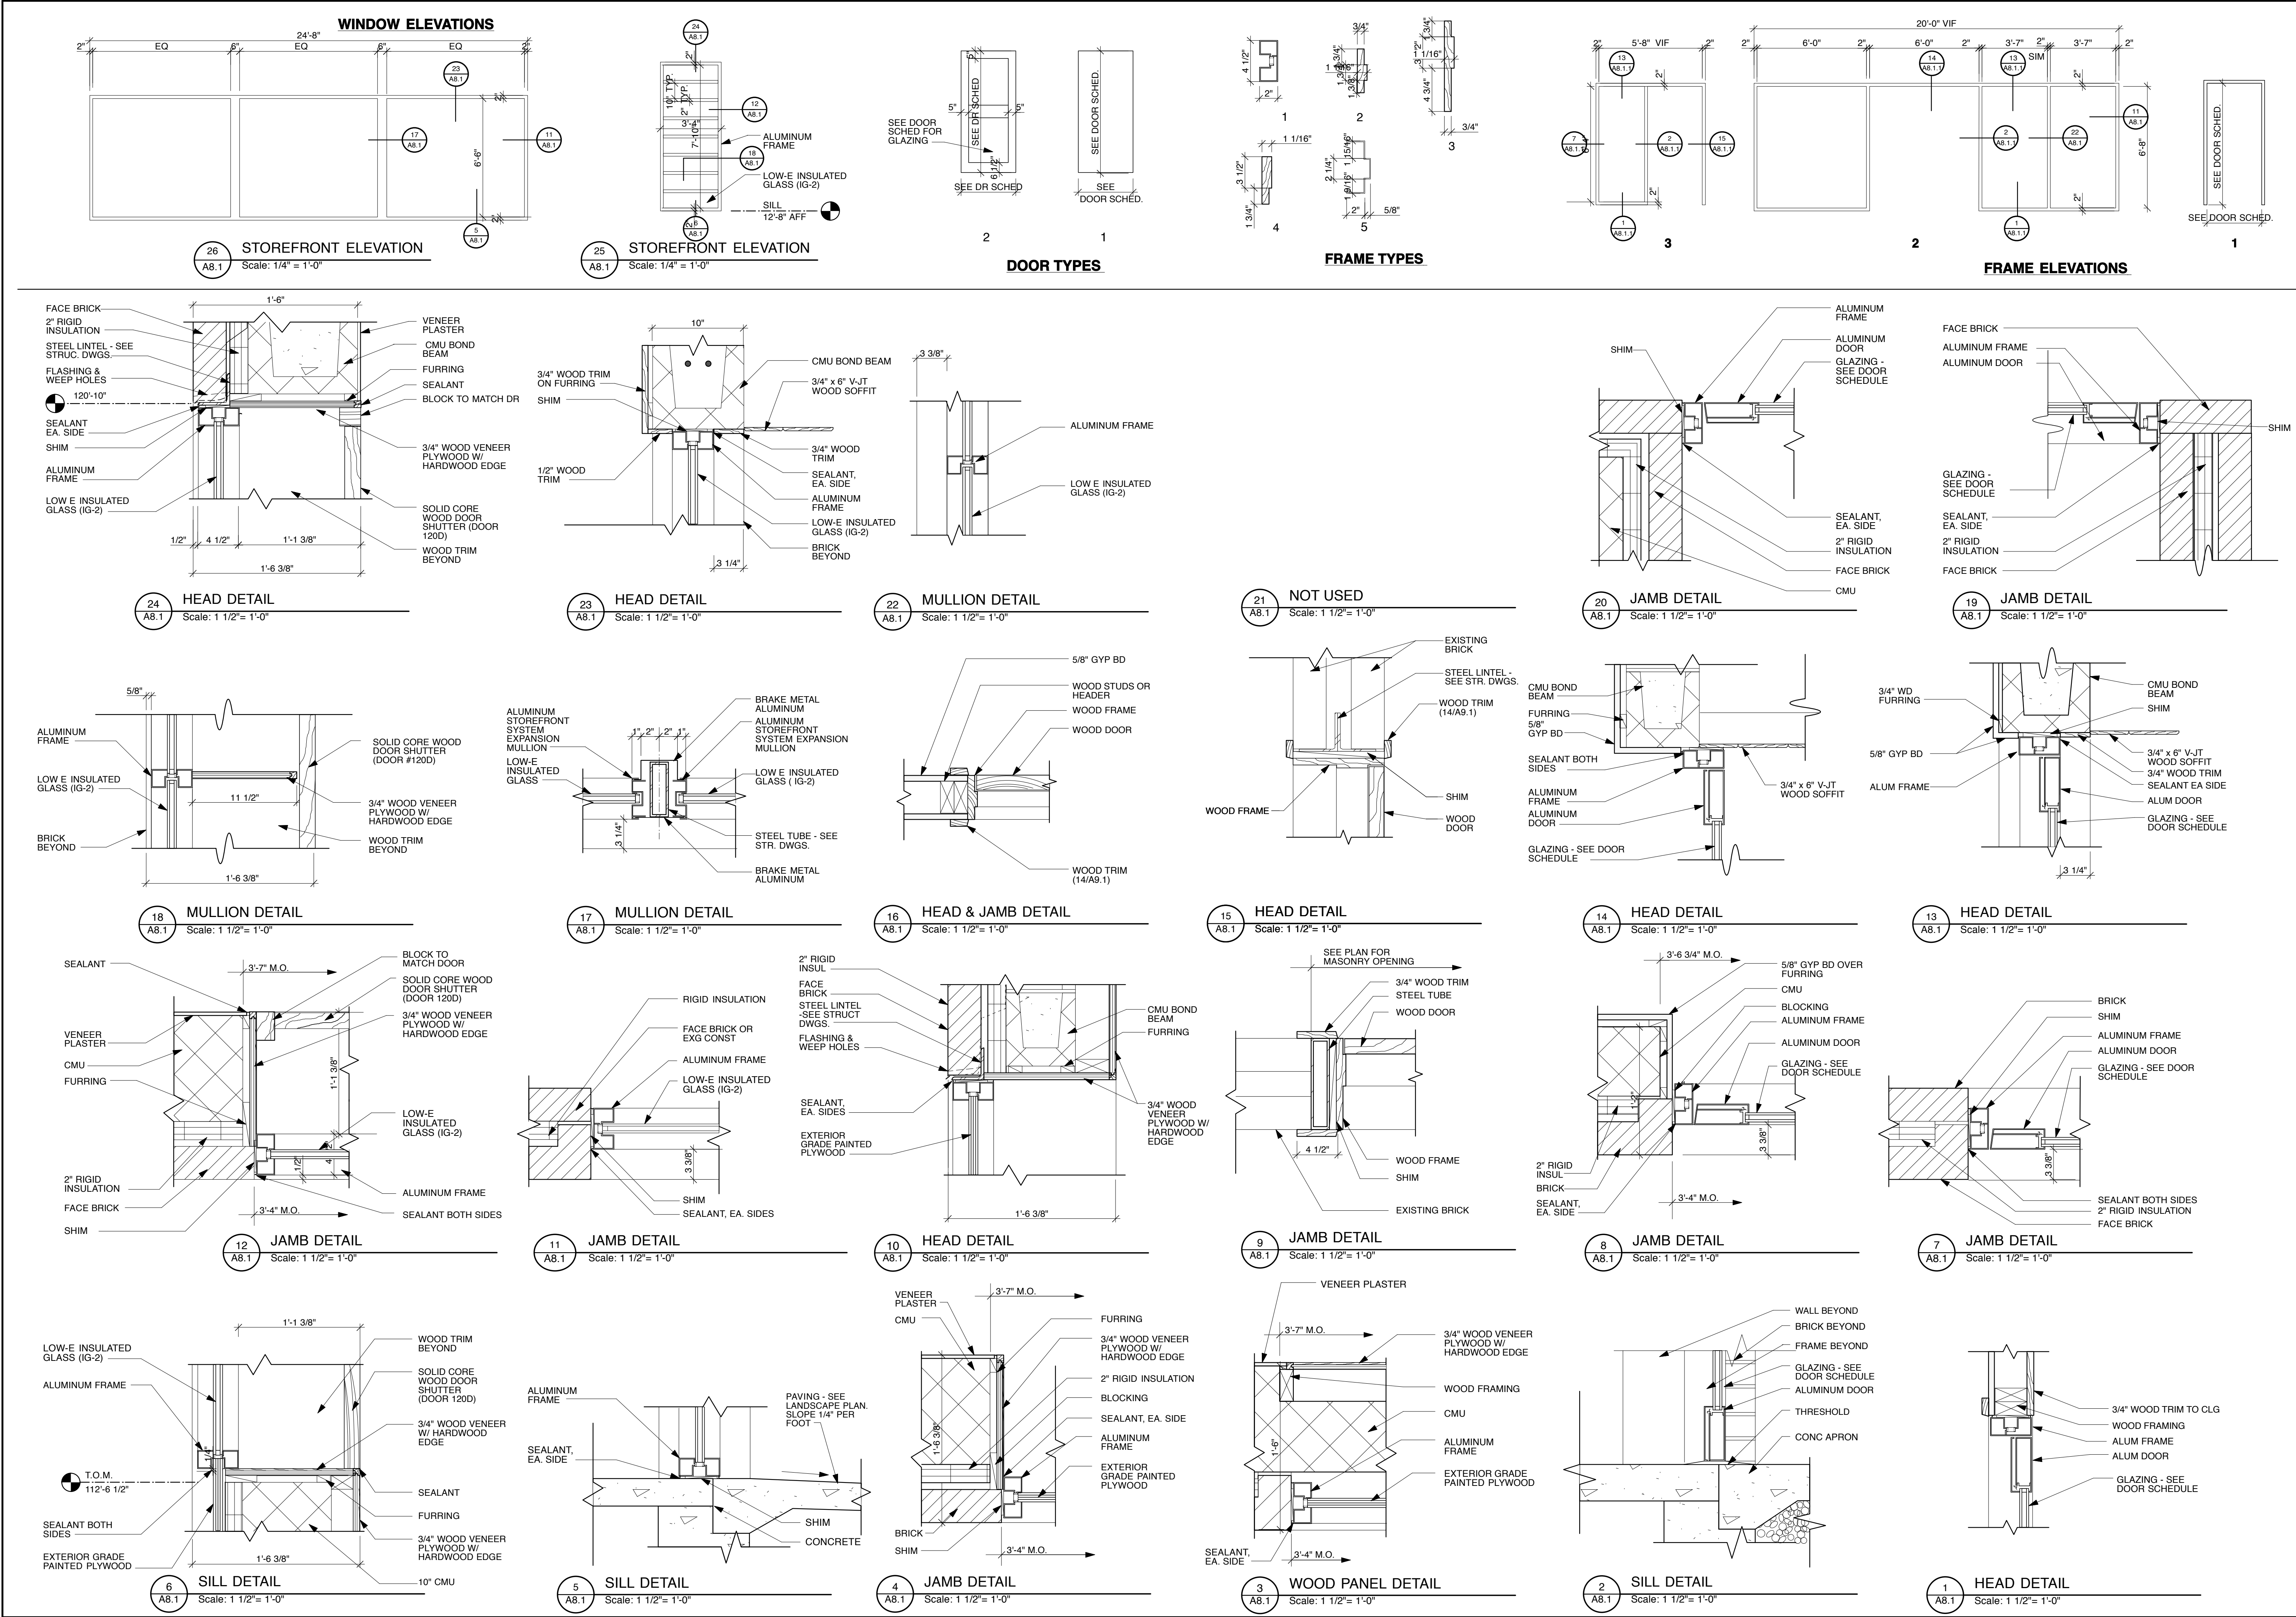

CHECKED:
DATE: 6/29/2001

REVISIONS:

00-03

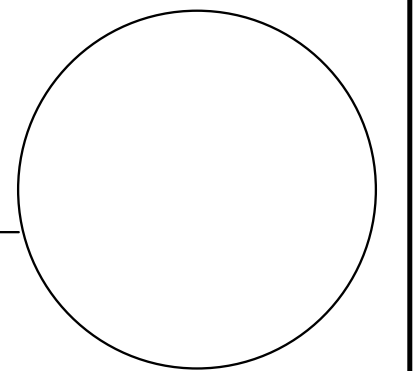

DRAWING TITLE:
EXTERIOR DETAILS

A8.1