


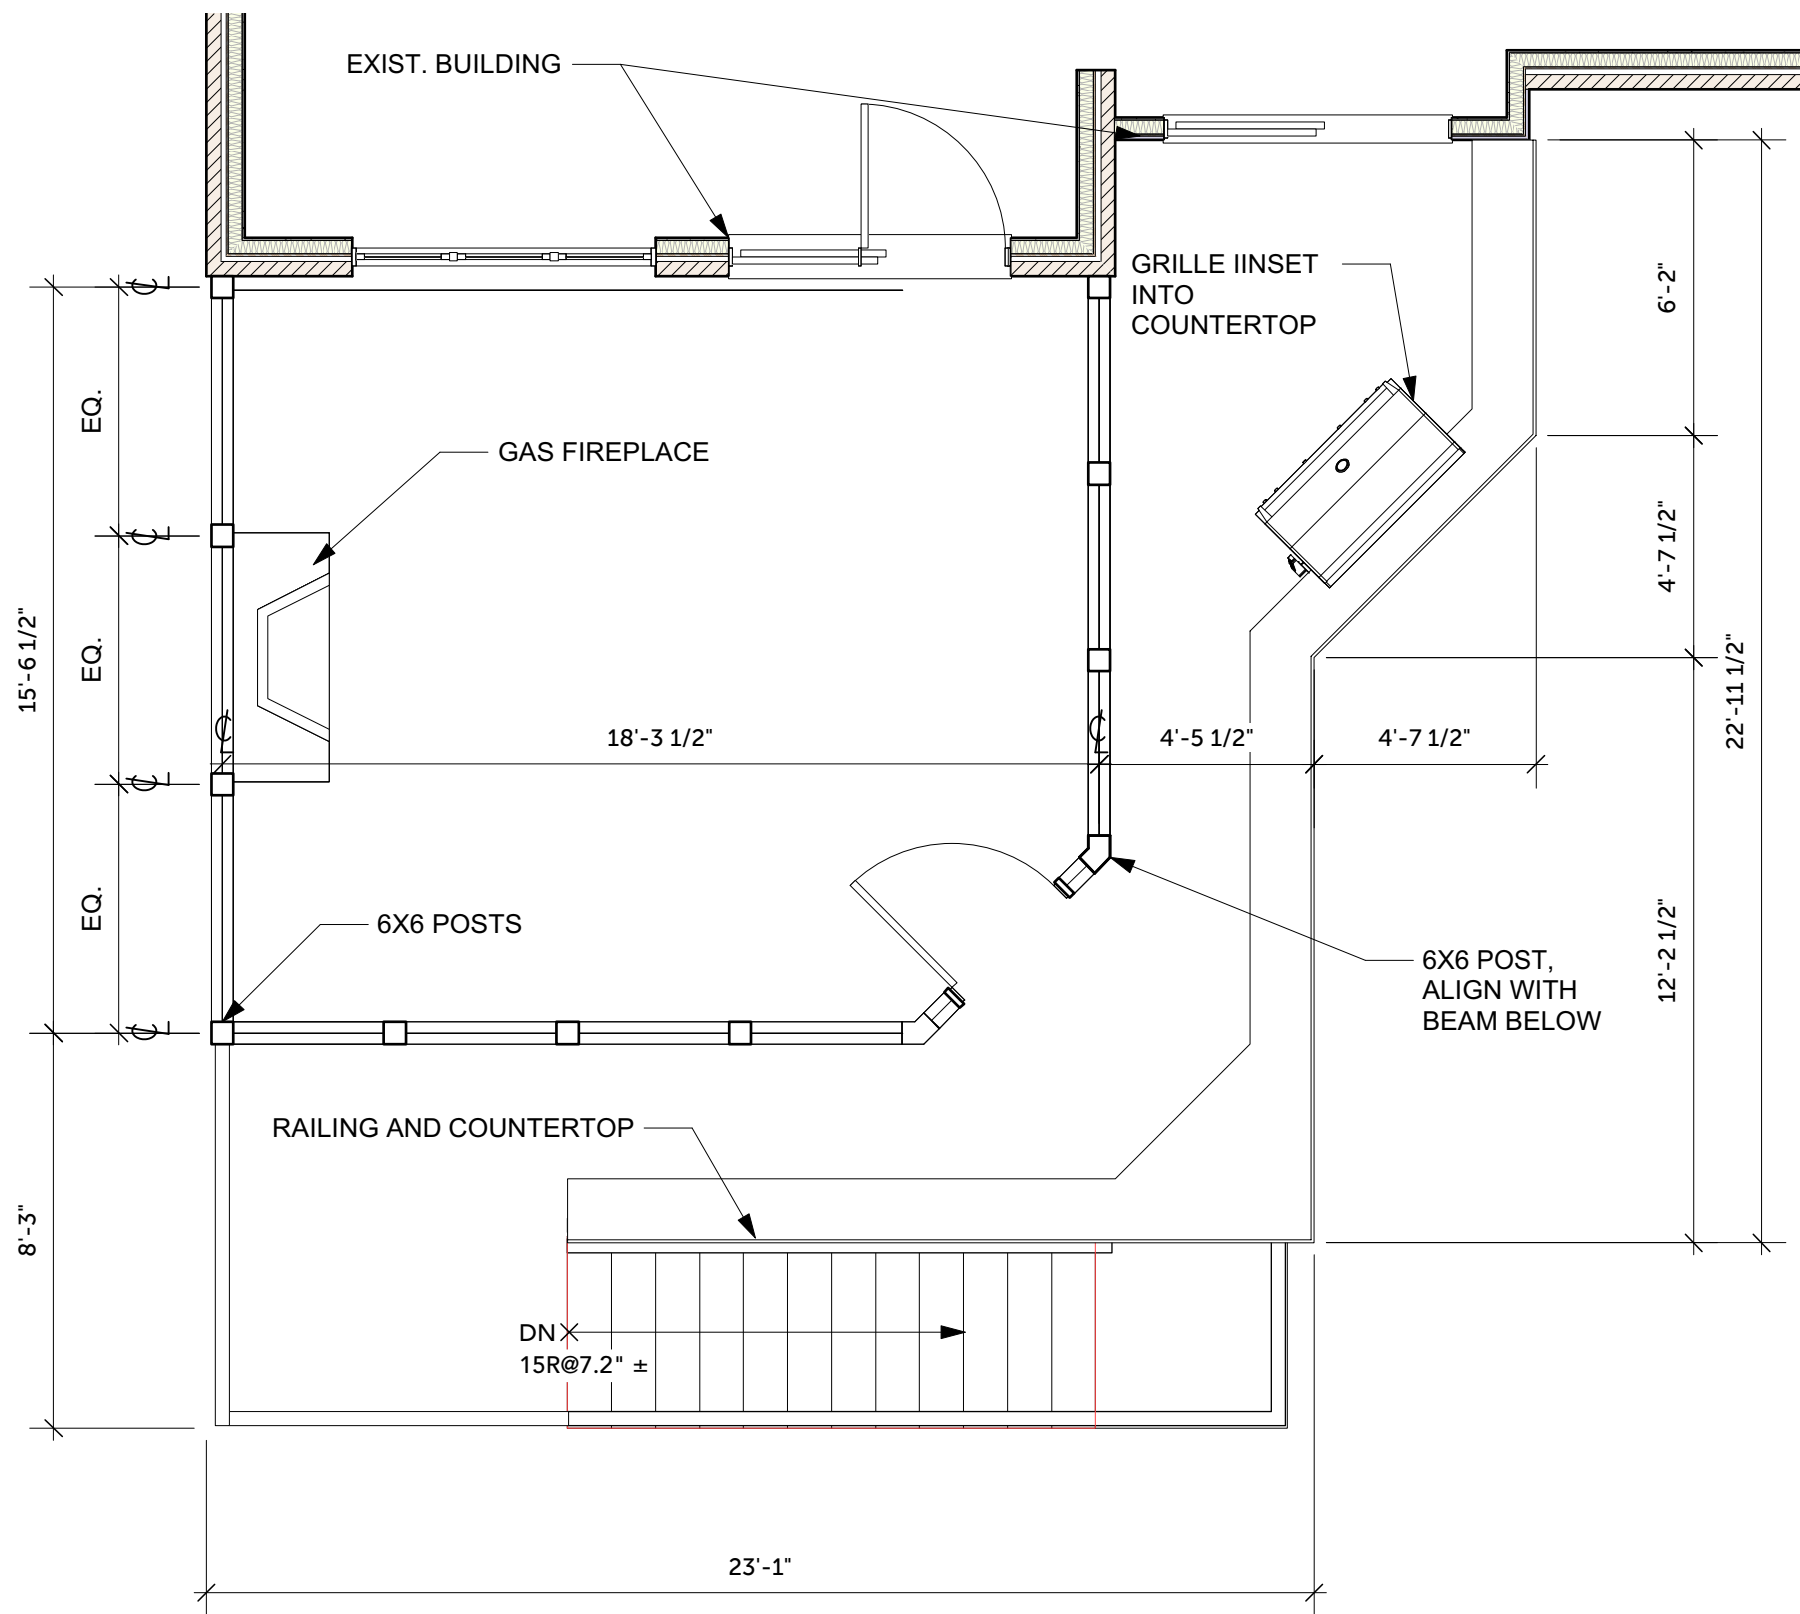

General Notes


1. All work shall conform to all applicable codes and industry standards.
2. Verify all dimensions and conditions before construction.
3. Install all manufactured items in accordance with the manufacturer's recommendations and all applicable codes or better.
4. Structural design of all beams, headers, columns, and other structural components are not specified and shall be by the supplier of the structural component.

Abell Residence

9208 Tiverton Way
Westwood KY 40242

A1

Upper Plan

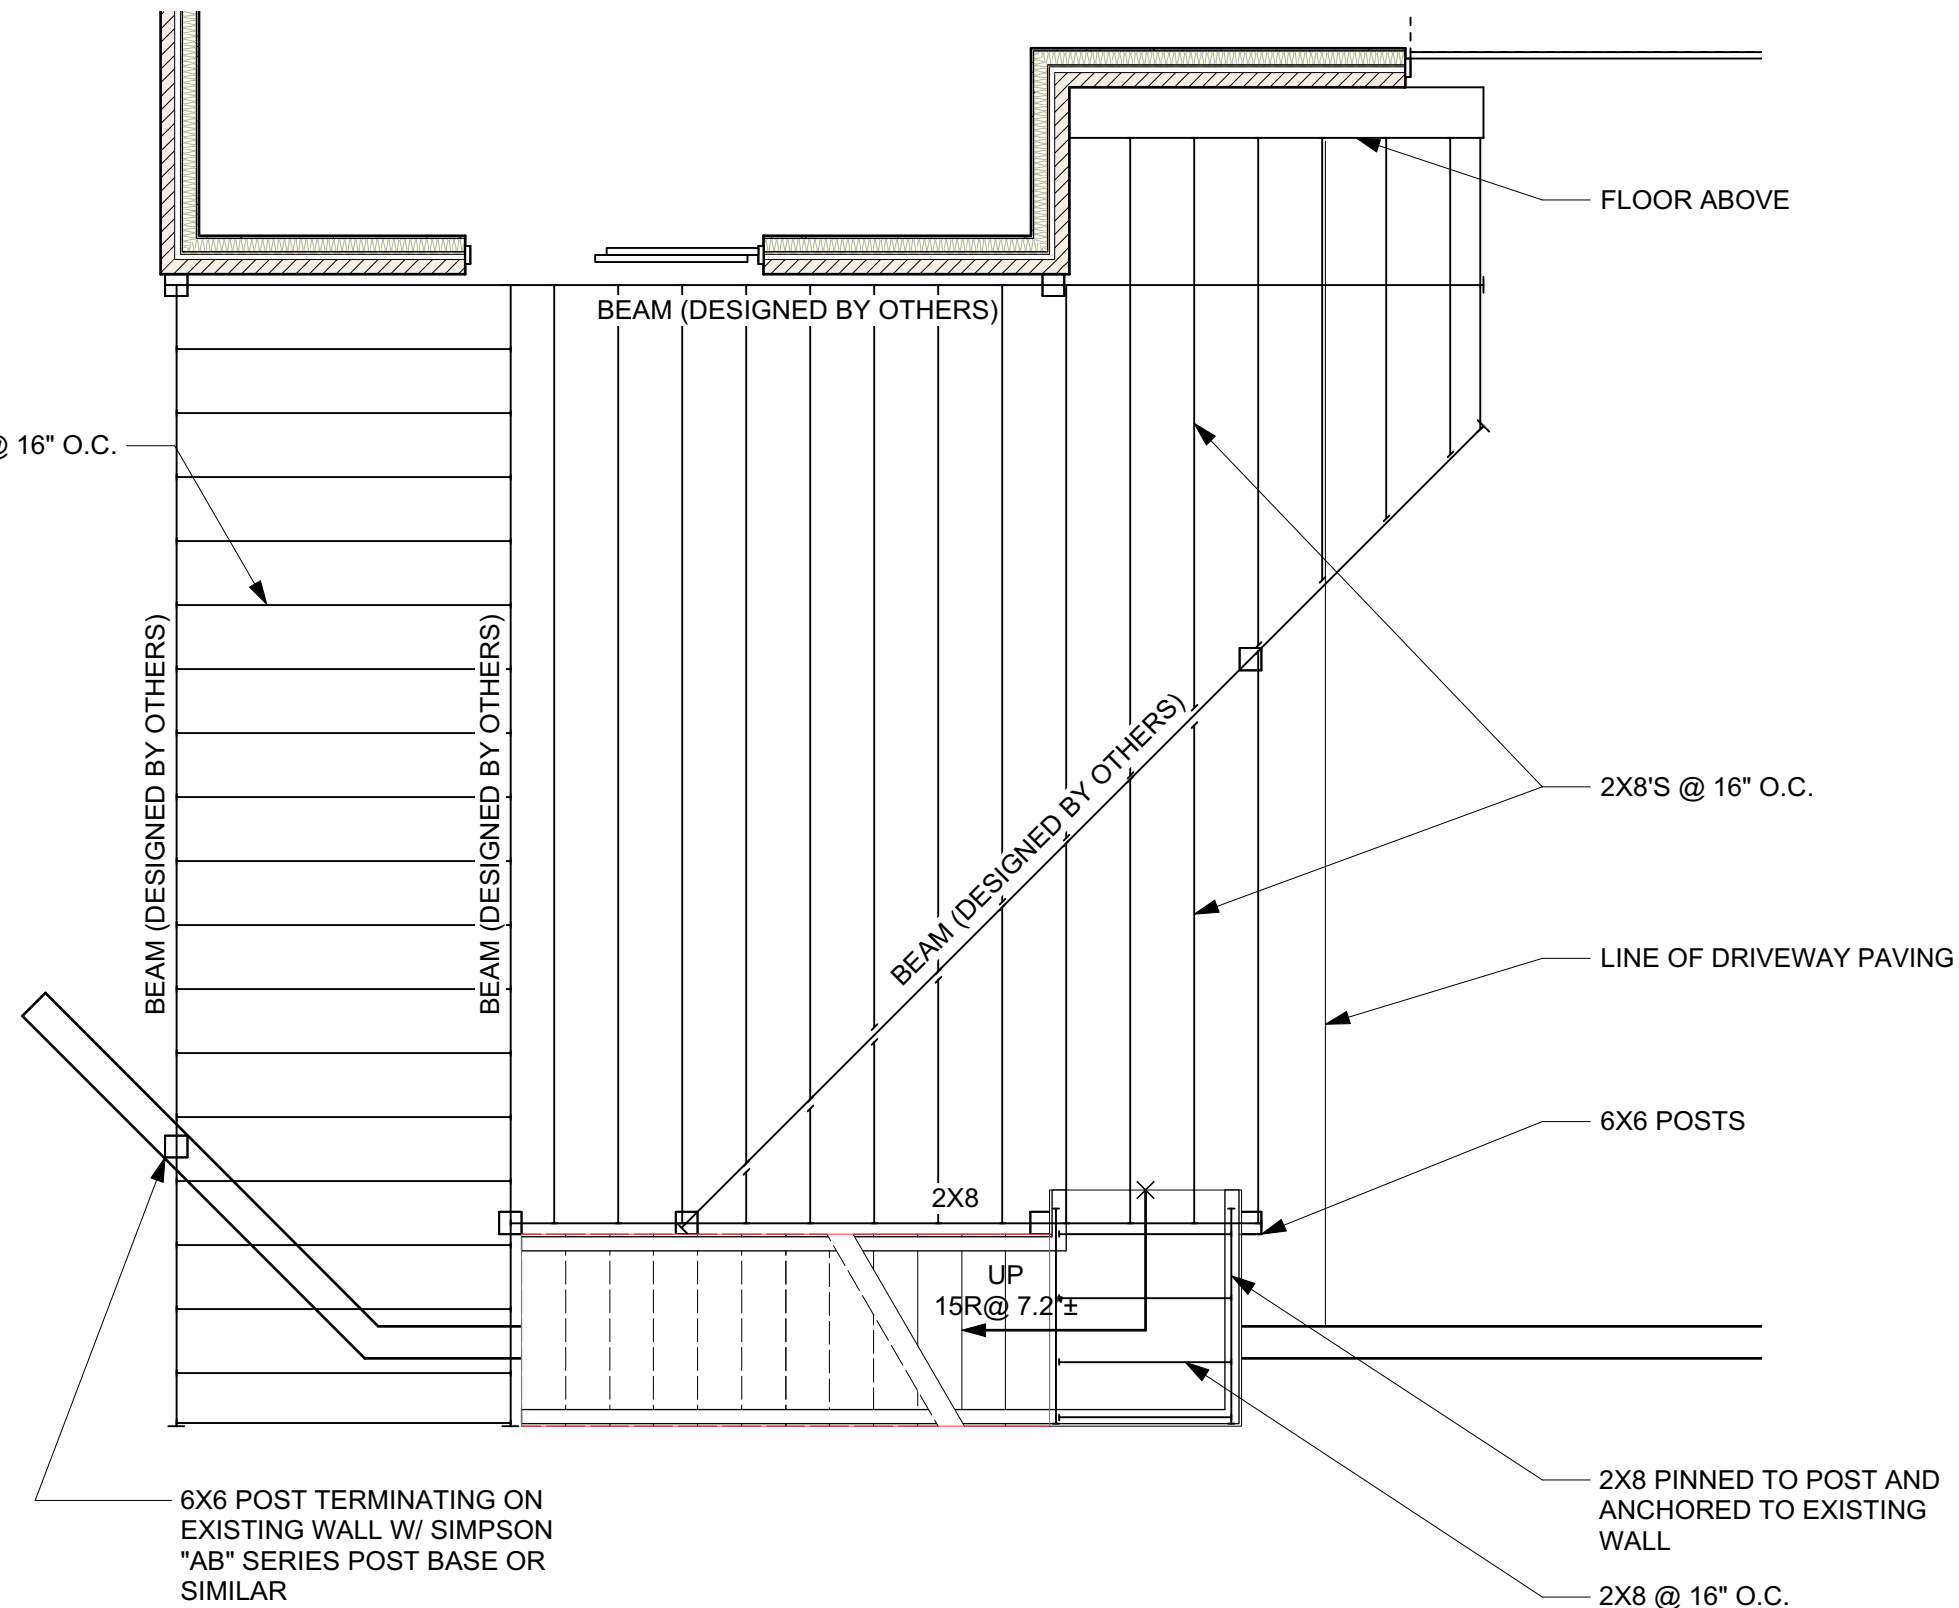


Abell Residence

9208 Tiverton Way
Westwood KY 40242

A2

FRAMING PLAN

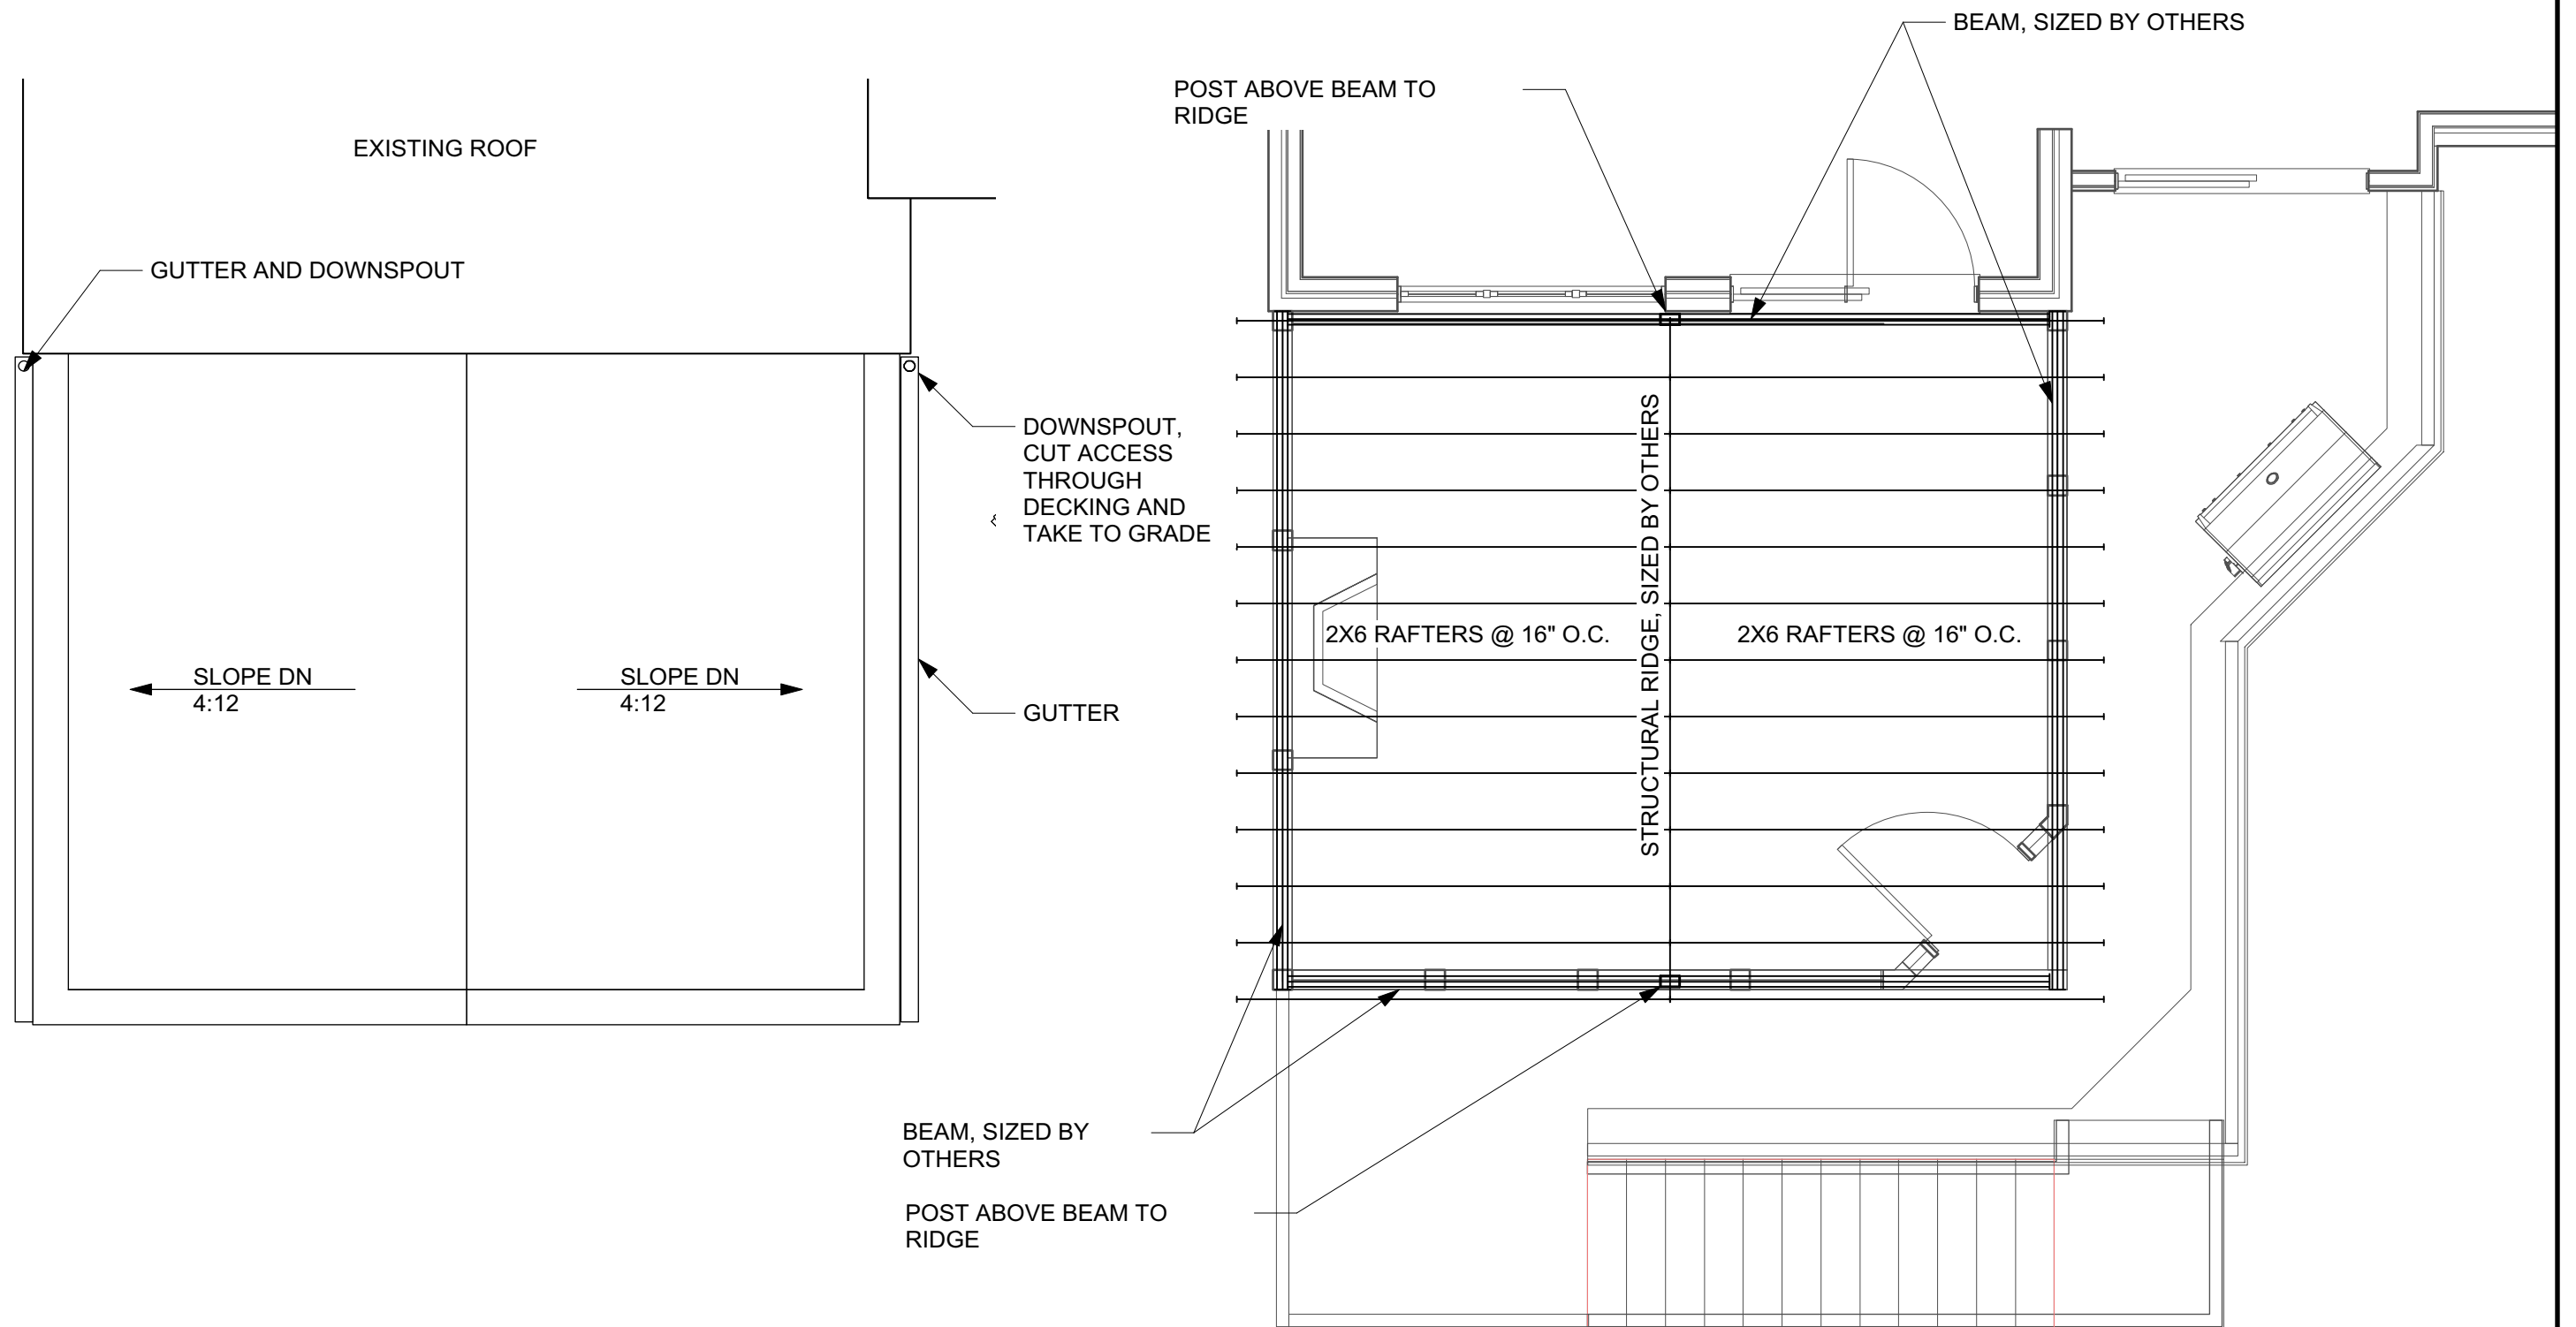


Abell Residence

9208 Tiverton Way
Westwood KY 40242

A3

ROOF FRAMING PLAN

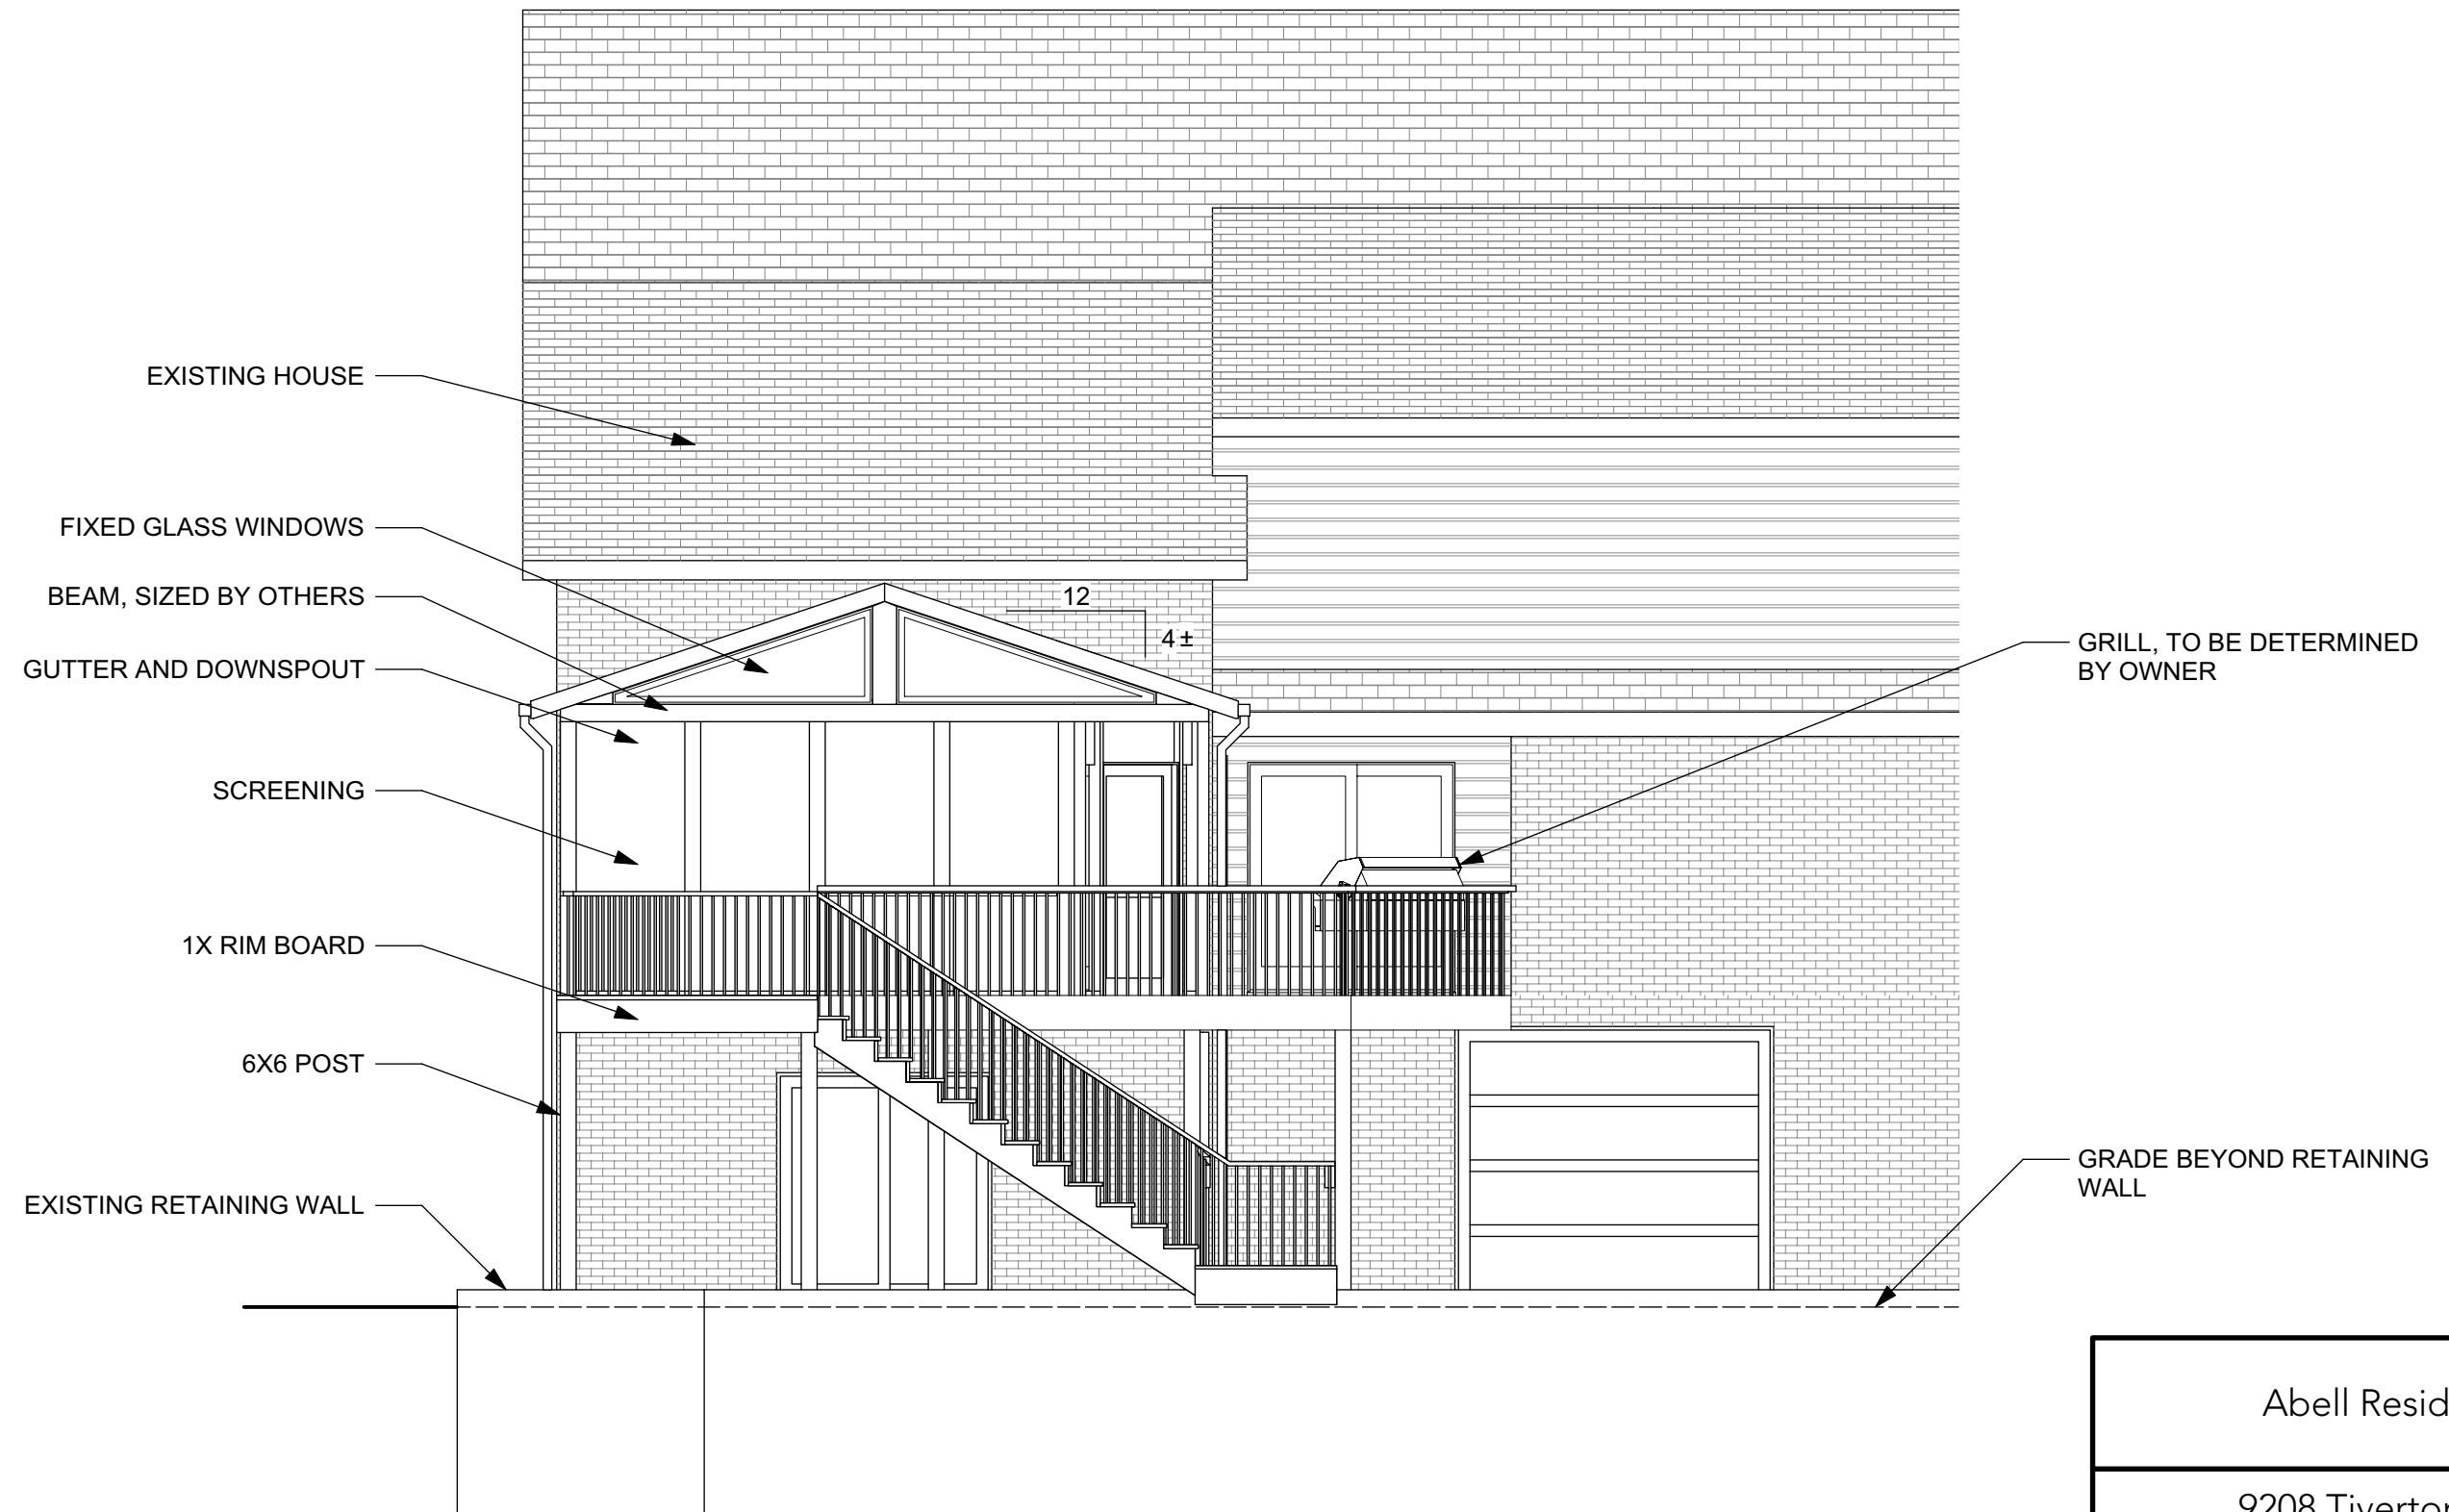


Abell Residence

9208 Tiverton Way
Westwood KY 40242

A4

ELEVATIONS

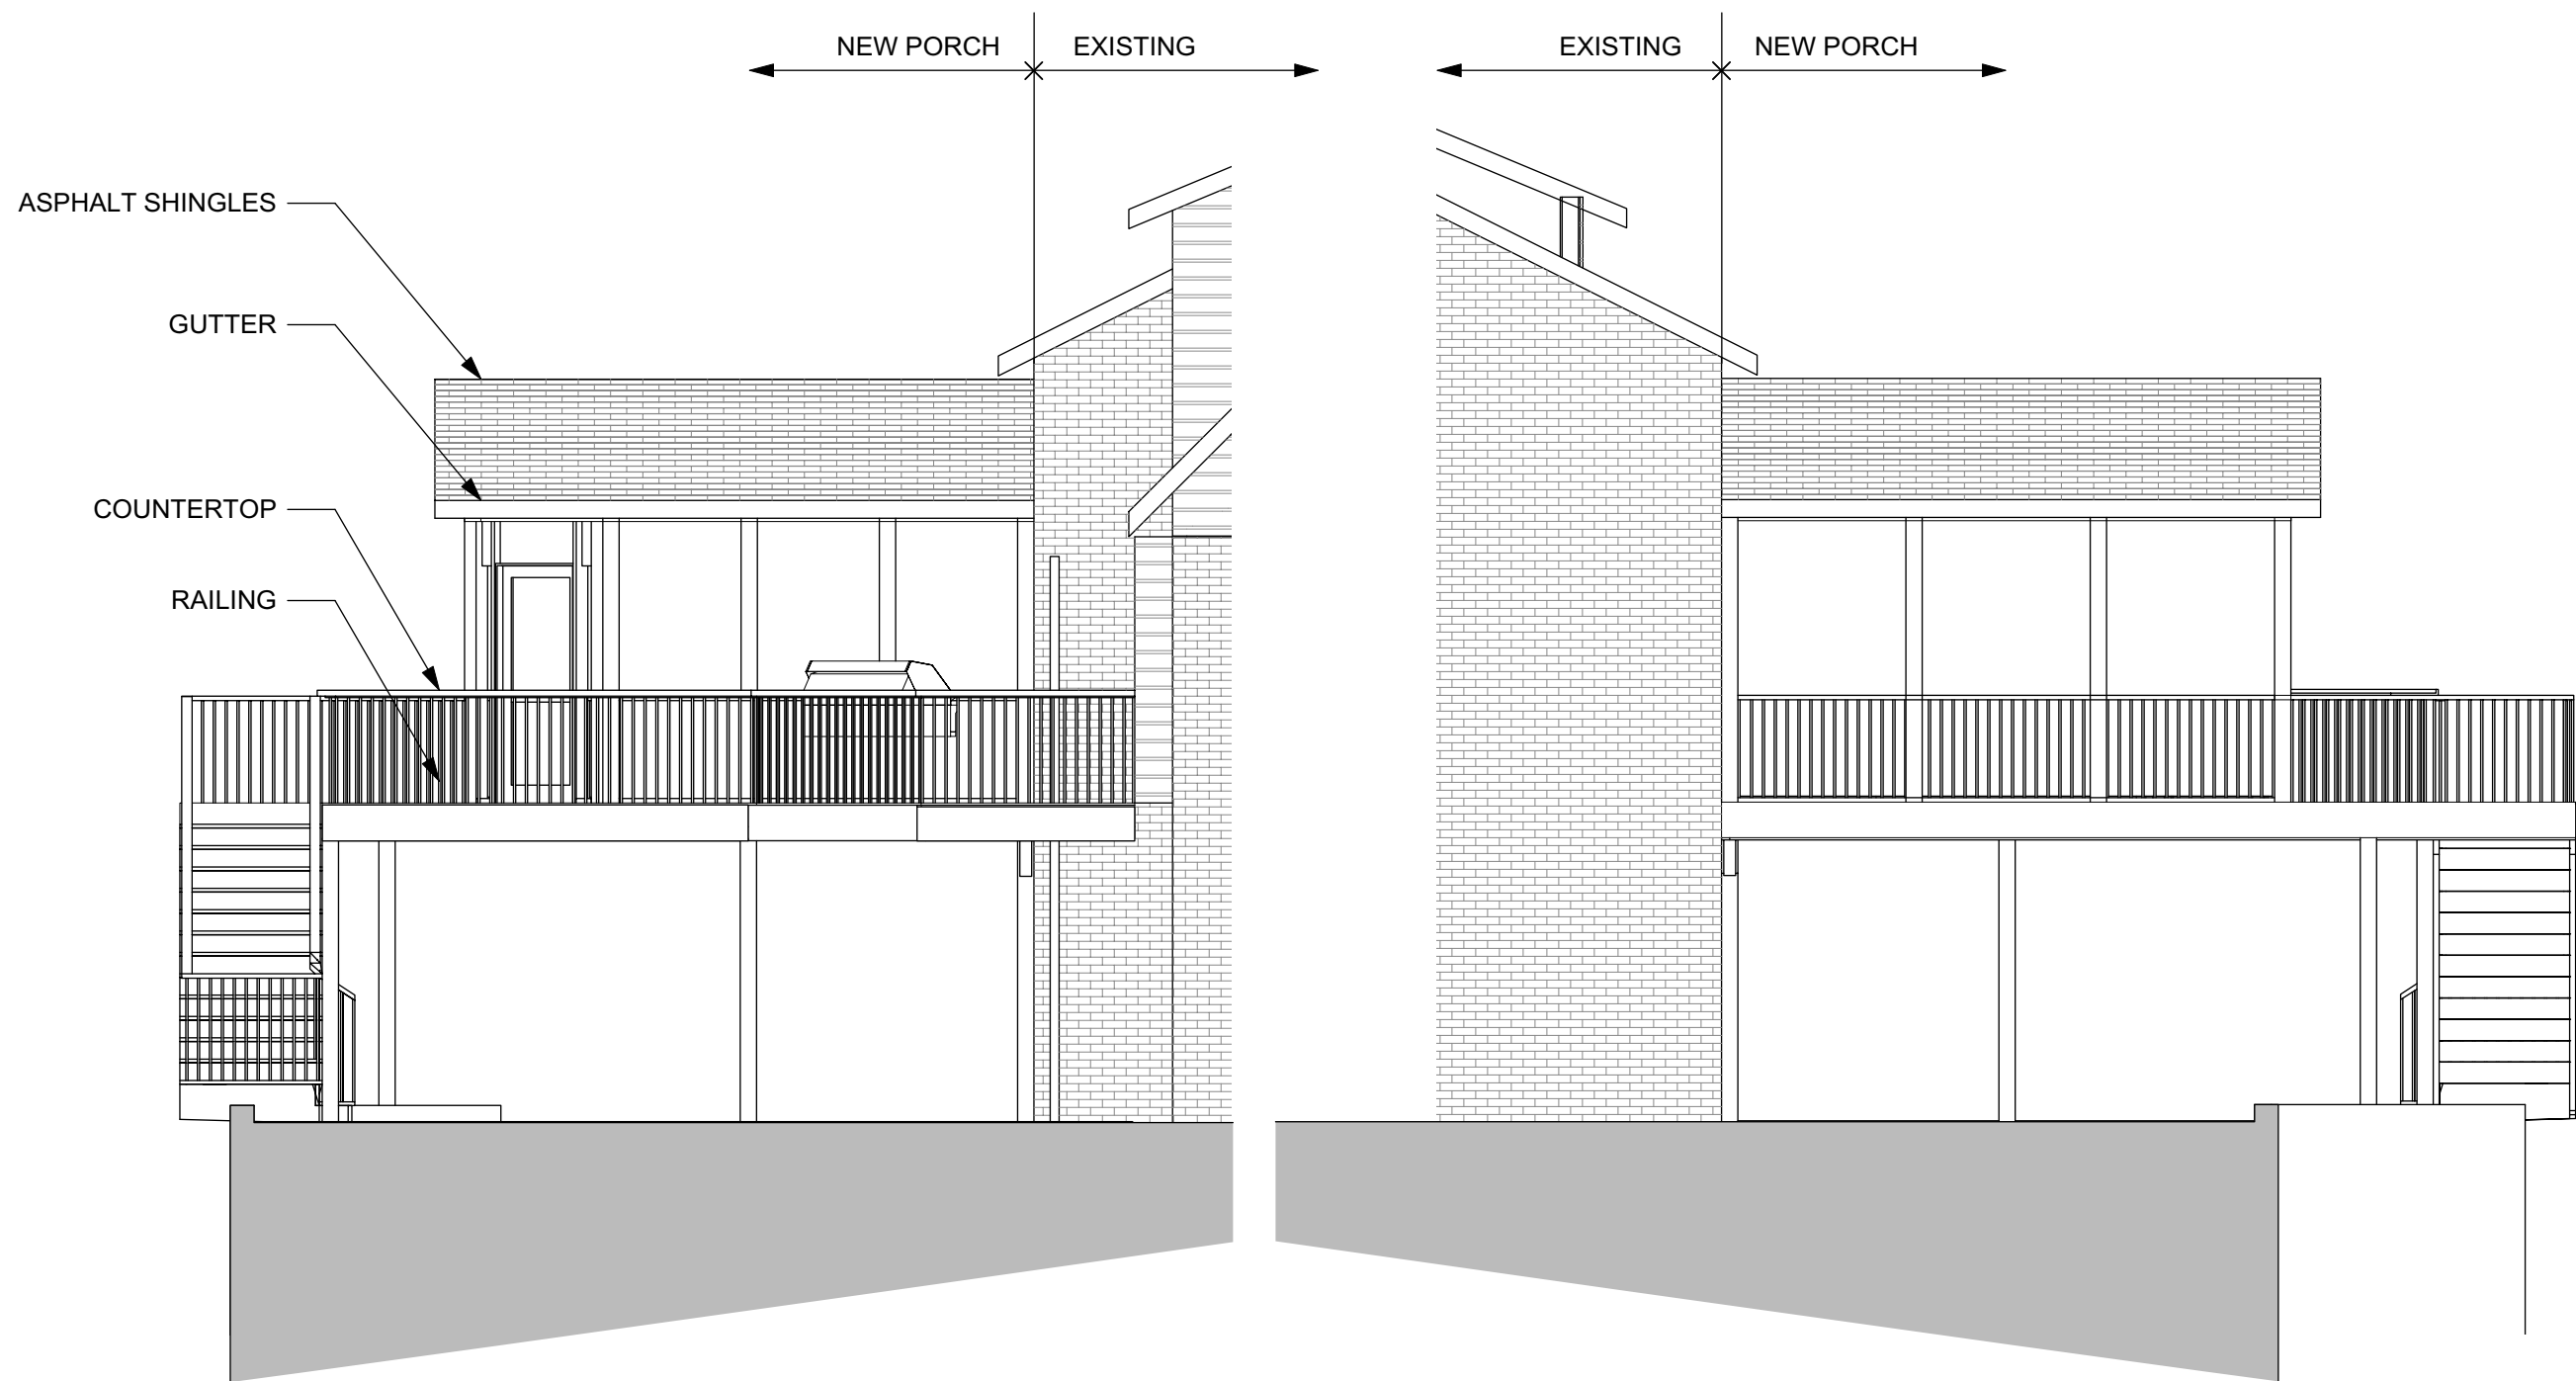

Abell Residence

9208 Tiverton Way
Westwood KY 40242

A5

ELEVATION