


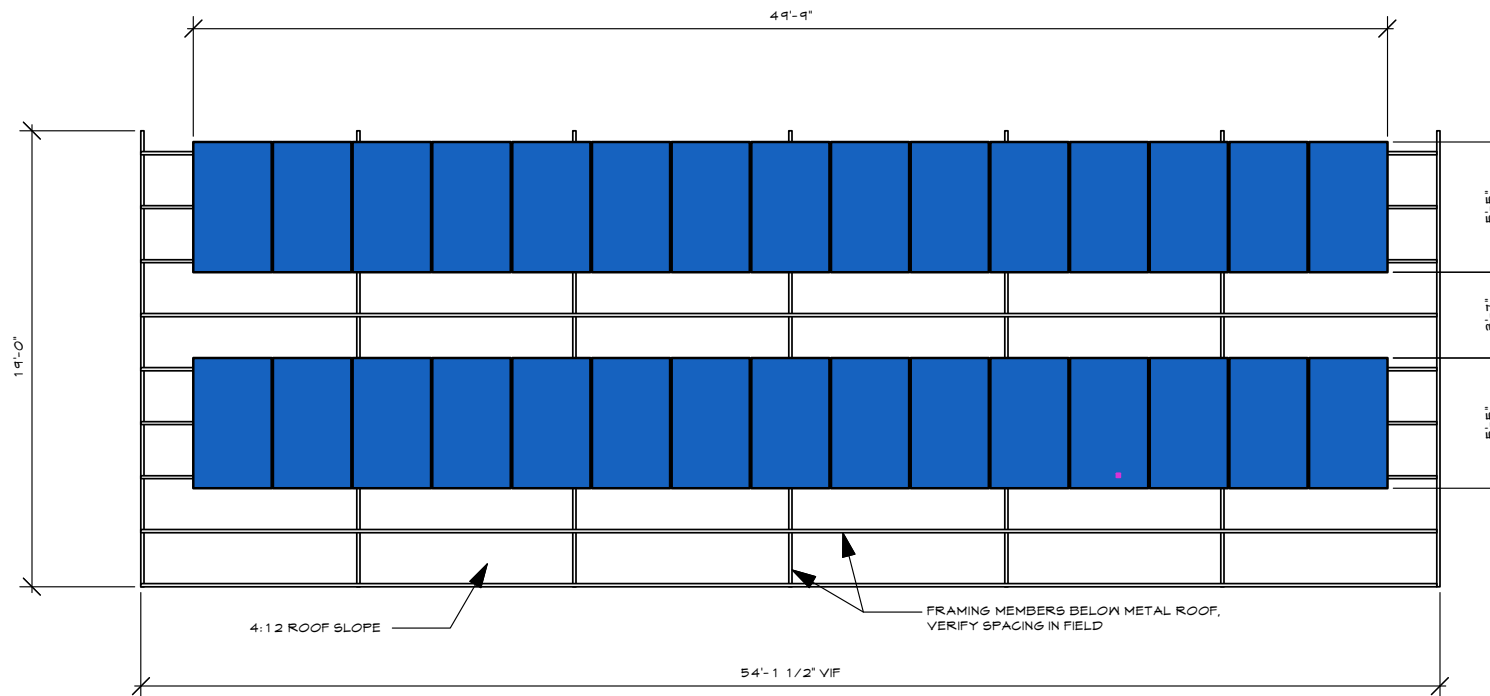


Panel Layout
Scale: 1/8" = 1'-0"

Project:
Description: 7.0 kW PV System
Metal Roof Flush Mount
Lumos LS235P Poly. Module
Date: 08.10.11
Drawn by: Sara Woods
Approved by: Mel Barker

Roof
Plan

PAGE:

1

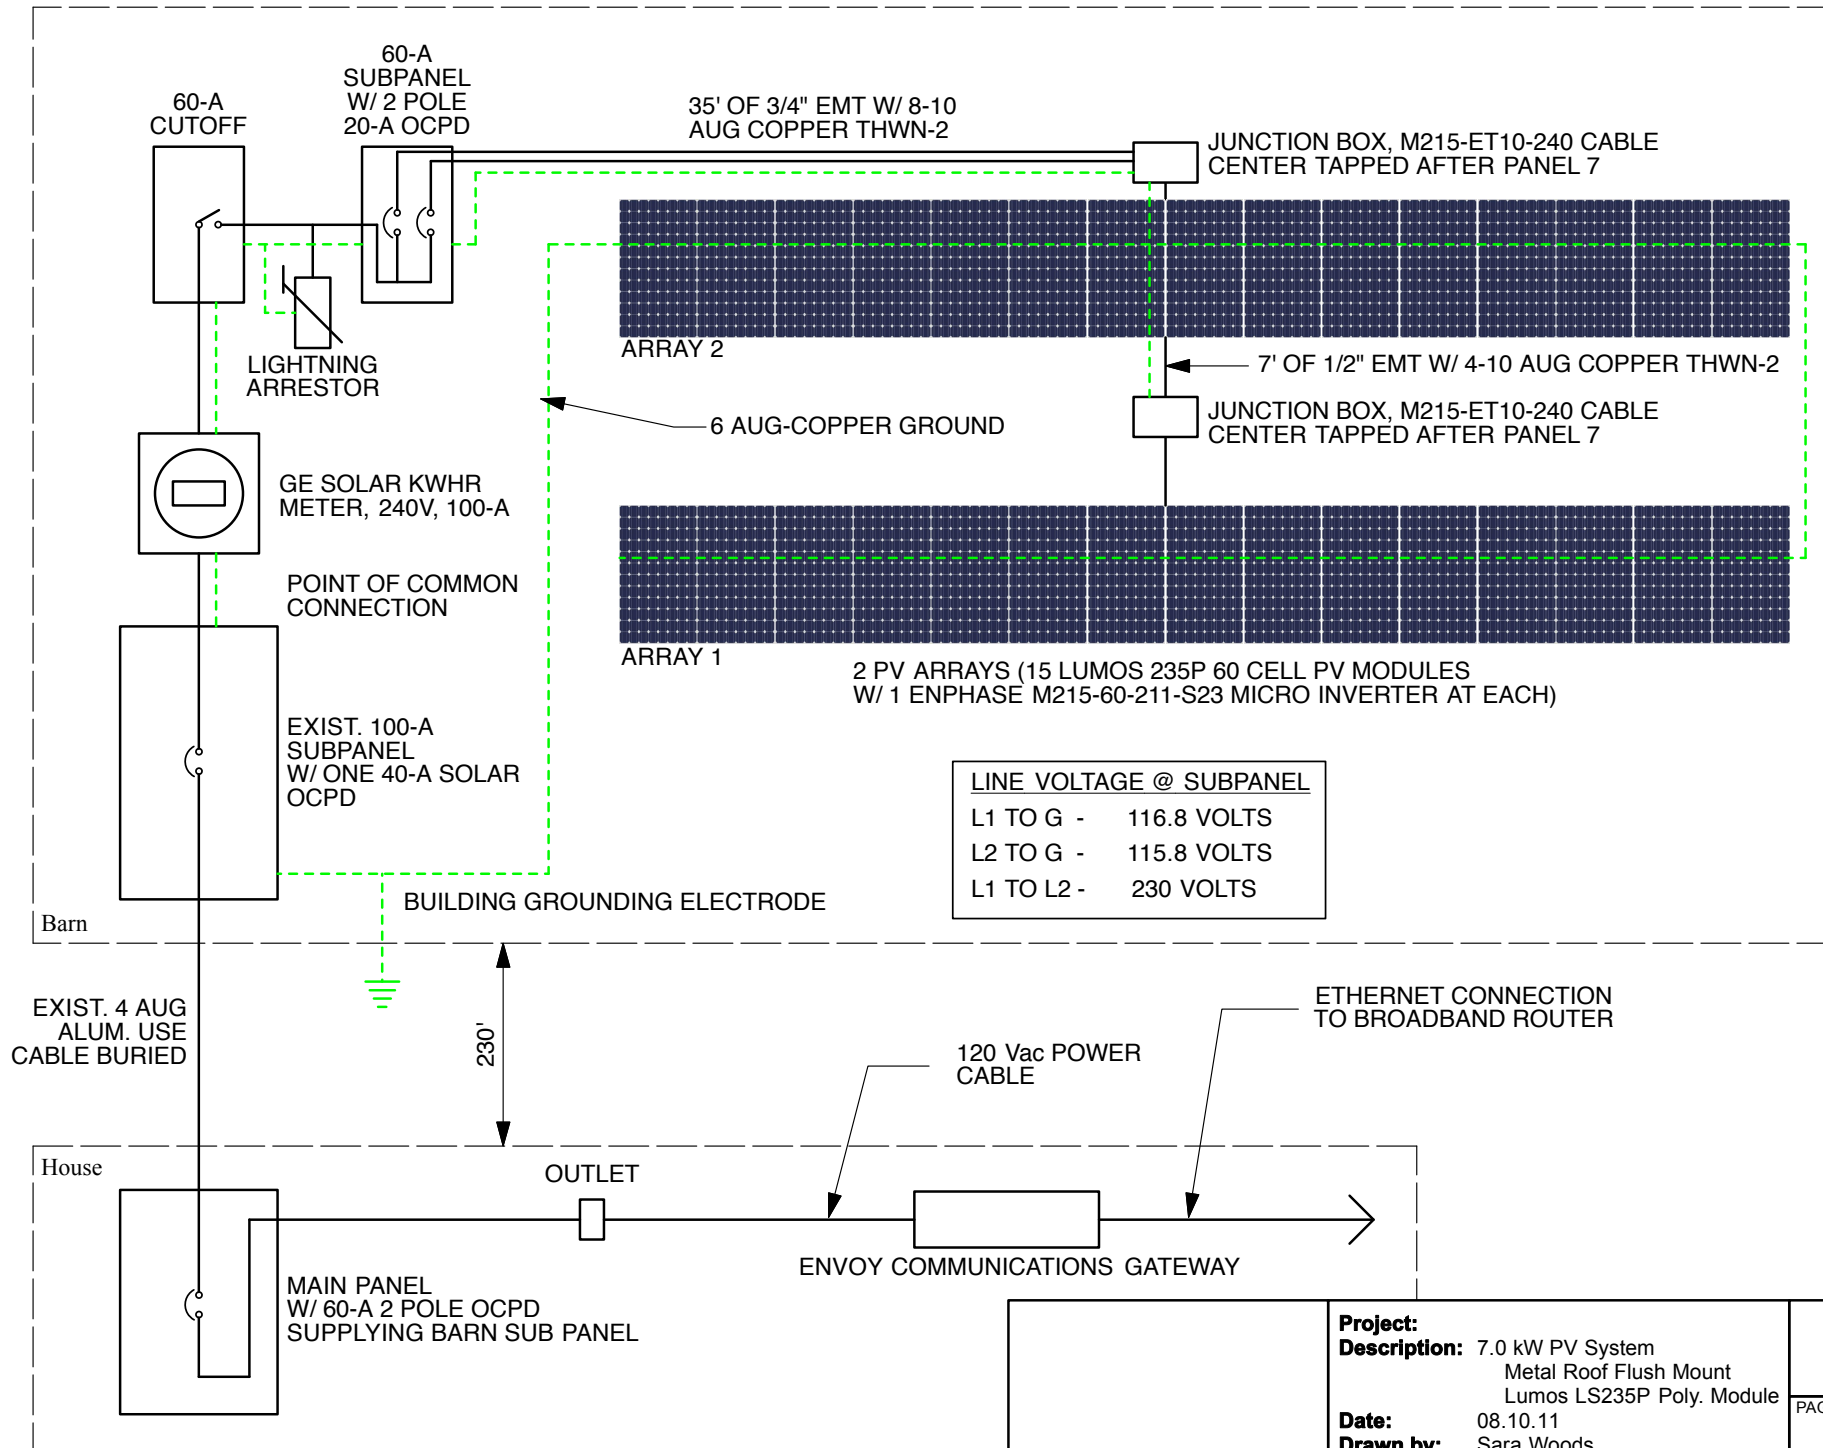

Project:
Description: 7.0 kW PV System
 Metal Roof Flush Mount
 Lumos LS235P Poly. Module
Date: 08.10.11
Drawn by: Sara Woods
Approved by: Mel Barker

Wiring
 Diagram

PAGE:

2